


INDIANA DEPARTMENT OF TRANSPORTATION

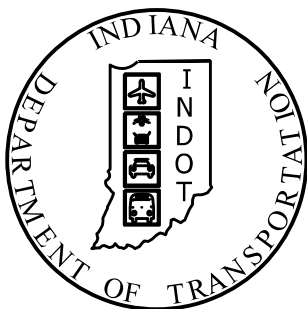


RIGHT-OF-WAY FENCING PLANS

ROUTE: I-69 Mainline  
FROM: STA 504+00.00 TO: STA 916+00.00  
PROJECT NO. 1297885 PE, RW, CONST.

For Future Roadway Widening on SR37/I-69  
Located 44.9 Miles South of I-465  
Monroe County, Indiana  
Morgan County, Indiana



PROJECT LOCATION SHOWN BY

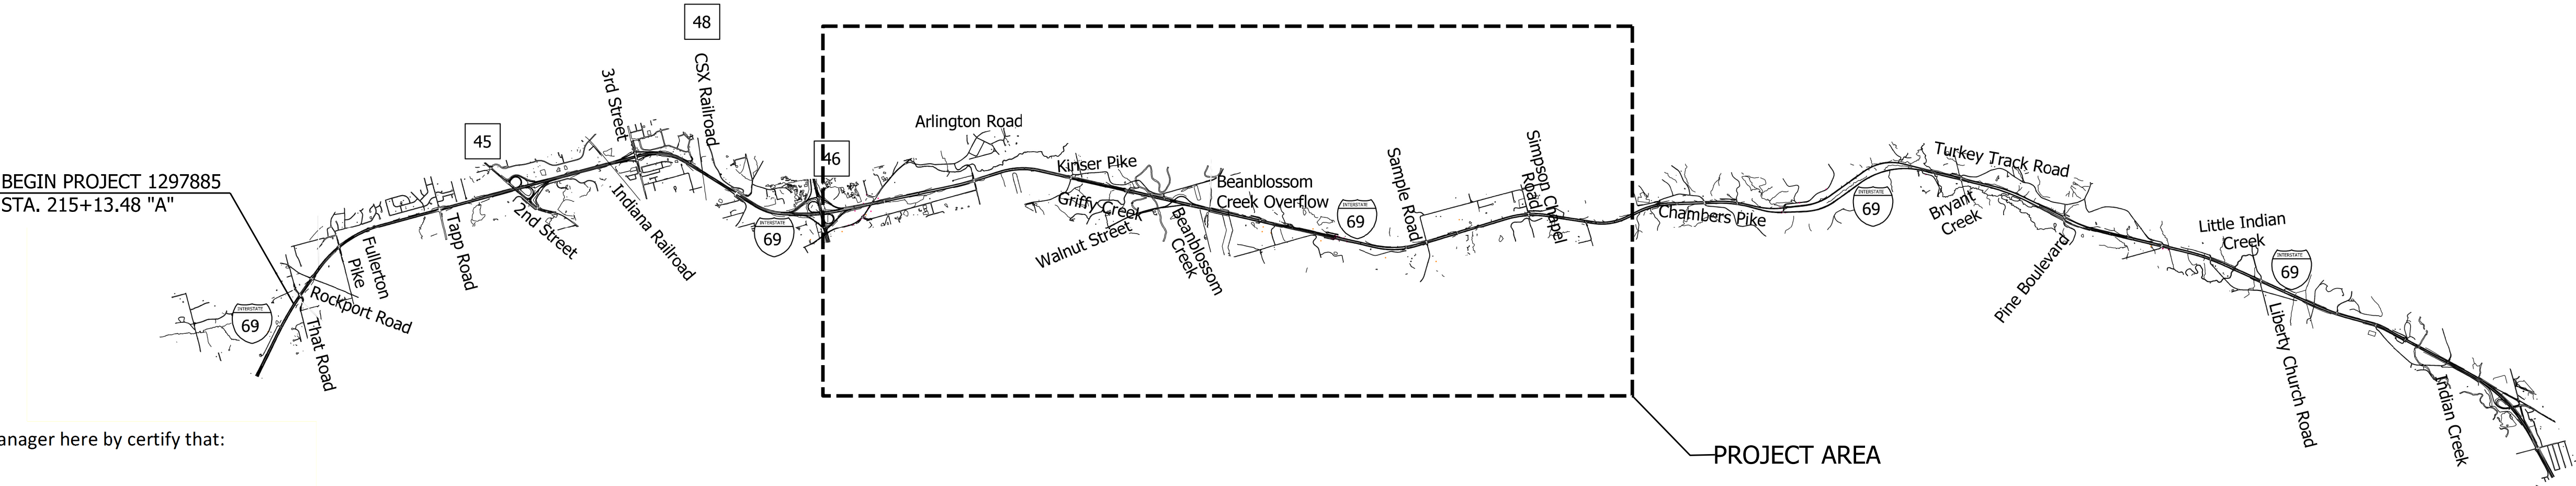


I, Laurie Johnson, PE, I-69 Development Partners' Design Quality Manager here by certify that:

- a. Design checks have been completed;
- b. Work conforms to requirements of the PPA Documents;
- c. Any Deviations or design exceptions have been approved, in writing, by IFA;
- d. Design QC activities followed Developer's DQMP; and
- e. All outstanding issues or comments from Design Reviews have been resolved to IFA's satisfaction.

*Laurie D. Johnson* 8/3/2017  
Laurie Johnson, PE Date

END PROJECT 1297885  
STA. 1331+79.47 "A"

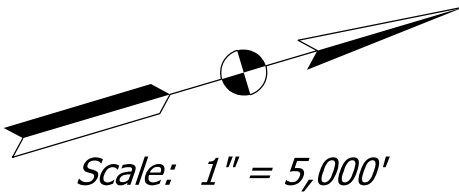

INDIANA DEPARTMENT OF TRANSPORTATION  
STANDARD DRAWINGS DATED 2016  
TO BE USED WITH THESE PLANS



DATE	REVISION



PLANS PREPARED BY: I-69 Development Partners PHONE NUMBER  
CERTIFIED BY: *Kristine M. Kaka* 07/20/2017 DATE  
APPROVED FOR LETTING: I-69 Development Partners DATE

SHEET NUMBER		
FN 1.01		
DESIGNATION		
1297885		
SURVEY BOOK	DWG NO.	SHEET
	1	of 40
CONTRACT	PROJECT	
	1297885	





## INDEX OF SHEETS



FENCING PLAN INDEX			
SHEET NO.	ALIGNMENT	LINE	STATIONING
PLANS			
FN 1.01			COVER SHEET
FN 1.02			SHEET INDEX AND FENCING NOTES
FN 1.03			LOCATION MAP
FN 2.21A	I-69	A	STA 504+00 TO STA 510+00
	S-9	S-9	STA 46+00 TO STA 54+00
FN 2.22	I-69	A	STA 510+00 TO STA 525+00
FN 2.23	I-69	A	STA 525+00 TO STA 540+00
FN 2.24	I-69	A	STA 540+00 TO STA 555+00
FN 2.25	I-69	A	STA 555+00 TO STA 570+00
FN 2.26	I-69	A	STA 570+00 TO STA 585+00
FN 2.27	I-69	A	STA 585+00 TO STA 600+00
FN 2.28	I-69	A	STA 600+00 TO STA 615+00
FN 2.29	I-69	A	STA 615+00 TO STA 630+00
FN 2.30	I-69	A	STA 630+00 TO STA 645+00
	S-13	S-13	STA 73+00 TO STA 81+00
FN 2.31	I-69	A	STA 645+00 TO STA 660+00
	S-13	S-13	STA 47+00 TO STA 59+00
FN 2.32	I-69	A	STA 660+00 TO STA 675+00
FN 2.33	I-69	A	STA 675+00 TO STA 690+00
FN 2.34	I-69	A	STA 690+00 TO STA 705+00
FN 2.35	I-69	A	STA 705+00 TO STA 720+00
FN 2.36	I-69	A	STA 720+00 TO STA 735+00
FN 2.37	I-69	A	STA 735+00 TO STA 750+00
FN 2.38	I-69	A	STA 750+00 TO STA 765+00
FN 2.39	I-69	A	STA 765+00 TO STA 780+00
FN 2.40	I-69	A	STA 780+00 TO STA 795+00
FN 2.41	I-69	A	STA 795+00 TO STA 810+00
FN 2.42	I-69	A	STA 810+00 TO STA 825+00
	S-23	S-23	STA 111+00 TO STA 117+00
FN 2.43	I-69	A	STA 825+00 TO STA 840+00
FN 2.44	I-69	A	STA 840+00 TO STA 855+00
FN 2.45	I-69	A	STA 855+00 TO STA 870+00
FN 2.46	I-69	A	STA 870+00 TO STA 885+00
FN 2.47	I-69	A	STA 885+00 TO STA 900+00
FN 2.48	I-69	A	STA 900+00 TO STA 916+00
FN 3.10A-1	S-9	S-9	STA 27+03 TO STA 31+00
FN 3.10A	S-9	S-9	STA 31+00 TO STA 46+00
FN 3.11A	S-9	S-9	STA 54+00 TO STA 62+00
FN 3.12	S-13	S-13	STA 59+00 TO STA 73+00
FN 3.13	S-13	S-13	STA 81+00 TO STA 89+00
FN 3.14	S-15	S-15	STA 126+00 TO STA 130+00
FN 3.15	S-23	S-23	STA 100+00 TO STA 111+00
FN 3.16	S-21	S-21	STA 85+00 TO STA 96+00
FN 3.17	S-23	S-23	STA 117+00 TO STA 130+00

## GENERAL FENCING NOTES

1. The Contractor is required to locate and have relocated any utilities that may affect construction before beginning work.
2. All L.A. R/W fencing shall be Farm-Field Type Fence (FFTFF) north of Sample Road and Chain Link Type Fence (CLTF) south of Sample Road, unless otherwise indicated.
3. Wildlife fencing shall be provided at the following crossings: Griffy Creek, Beanblossom Creek, Beanblossom Creek Overflow, Bryant's Creek, Little Indian Creek, and Jordan Creek.
4. Access points for utilities within the L.A. R/W may be required at some locations. Any access gates and additional CLTF required shall be indicated on the plans.

[illegible]

DATE	REVISION		 DLZ INDIANA, LLC	RECOMMENDED FOR APPROVAL  9/6/2018 DESIGN ENGINEER DATE		INDIANA DEPARTMENT OF TRANSPORTATION		SCALE	SHEET NUMBER	
03/12/2018	1	FDC 659 - Level 1 Zone 2 ROW Marker Location Issues				1"=50'	FN 1.02			
06/26/2018	2	FDC 780 - Level 1 Wildlife Fence in Zone 2					DESIGNATION			
08/28/2018	3	FDC 808 - Level 1 Elimination of ROW Markers					1297885			
						FENCING PLAN SHEET INDEX GENERAL NOTES		SURVEY BOOK	DWG NO.	SHEET
									2C	of 42
								CONTRACT	PROJECT	
								1297885		

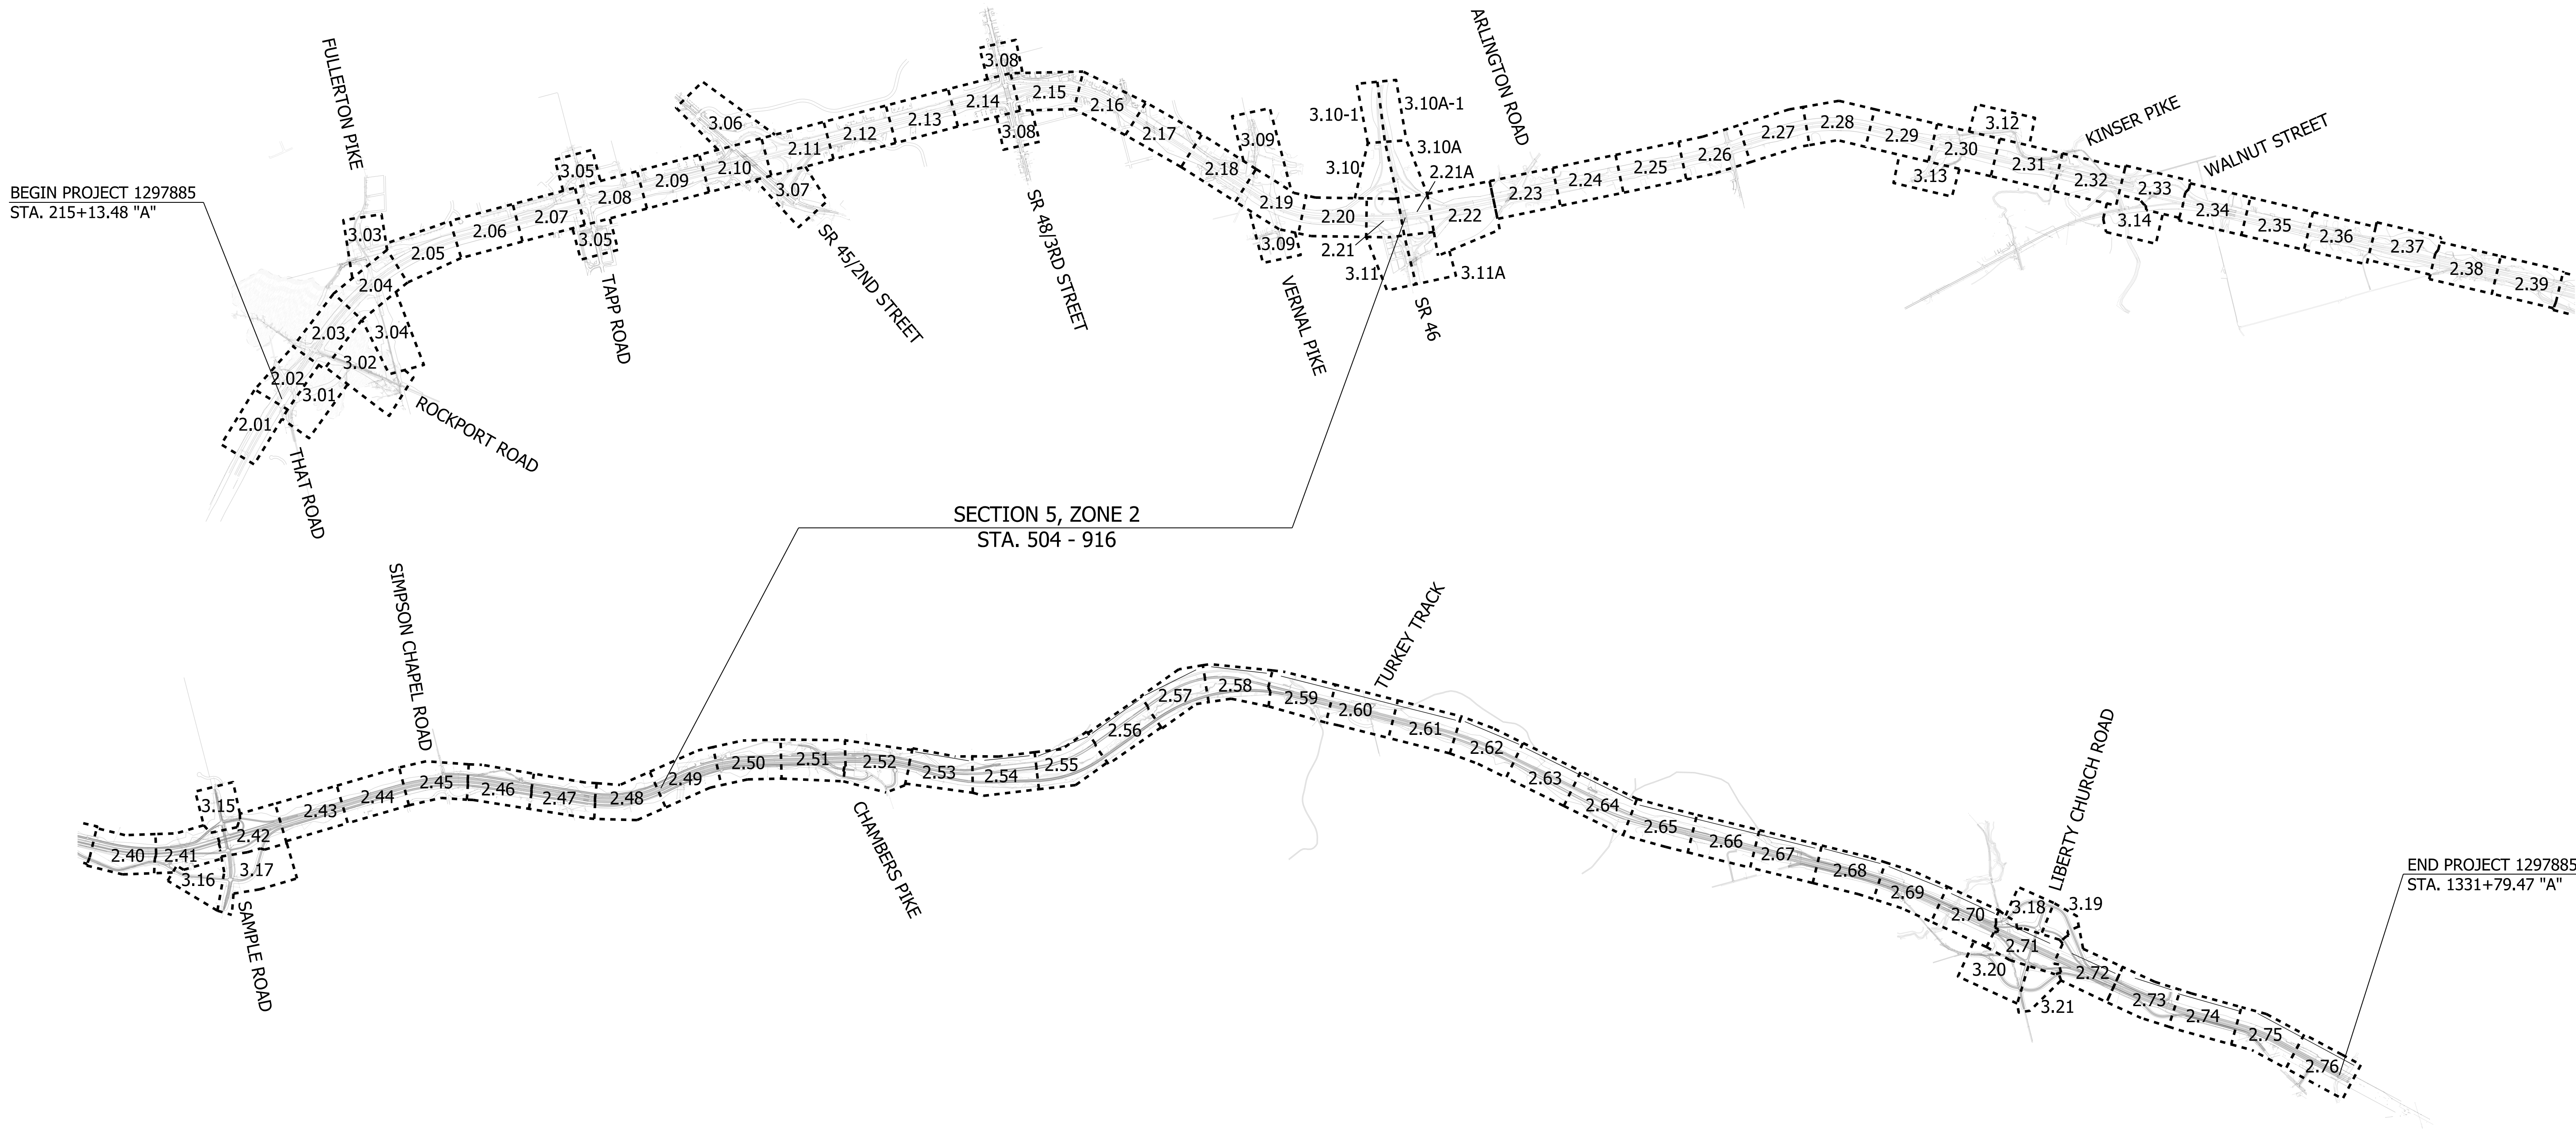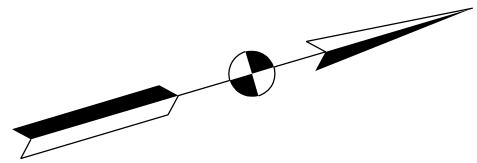

6/12/2017 4:18:17 PM  
Plotted By: ahesker

DATE	REVISION

pw:\PW1.dlzc corp.com:DLZ\Documents\Projects\ 2016\ 1663\ 1082.70\DLZ-169\SHEETS\Fencing\ 1297885-FN-S-PLN-103-2.dgn



RECOMMENDED FOR APPROVAL		07/20/2017	
DESIGN ENGINEER		DATE	
DESIGNED:	AMH 03/17	DRAWN:	AMH 03/17
CHECKED:	DJM 07/17	CHECKED:	PSL 07/17

INDIANA DEPARTMENT OF TRANSPORTATION	
LOCATION MAP	


SCALE 1"=50'		SHEET NUMBER FN 1.03	
		DESIGNATION 1297885	
SURVEY BOOK		DWG NO.	SHEET 3 of 40
CONTRACT		PROJECT 1297885	



10/20/2017 2:15:21 PM  
Plotted By: smcbeth

DATE	REVISION

pw:\PW1.dlzc corp.com:DLZ\Documents\Projects\ 2016\ 1663\ 1082.70\DLZ-169\Sheets\Fencing\ 1297885-FN-S-PLN-221A.dgn

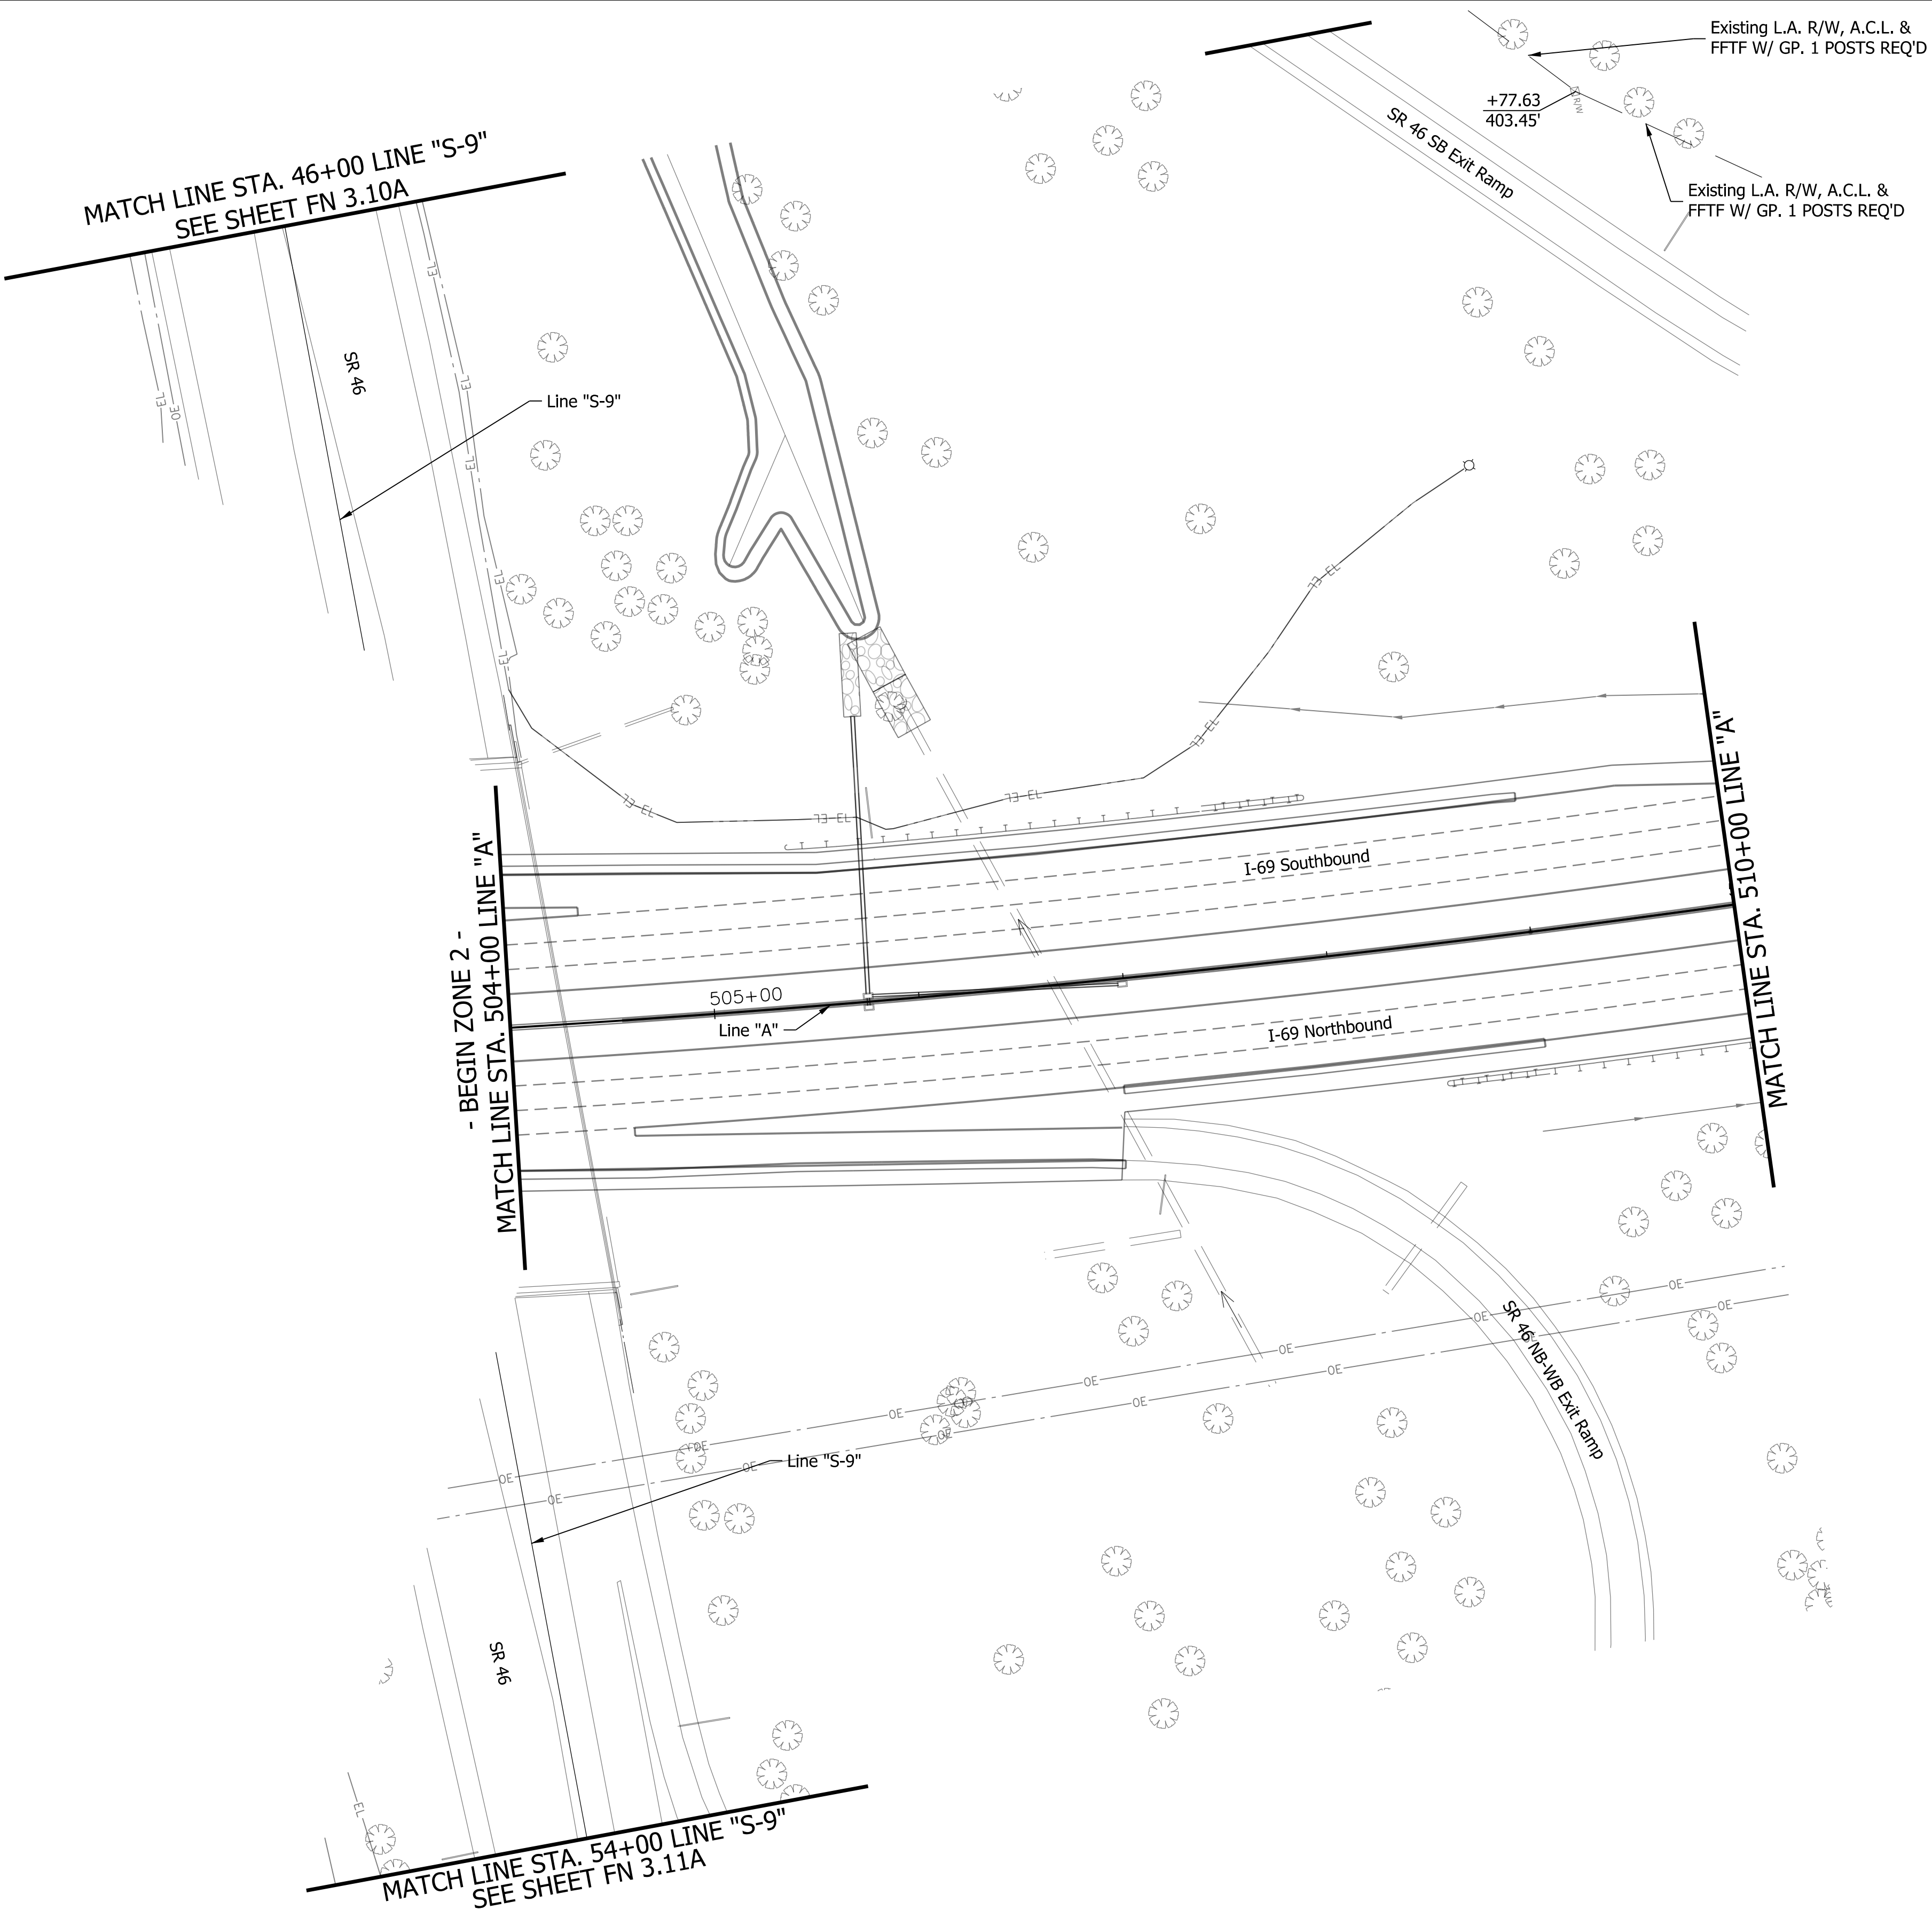


NOTES:  
1. ALL FENCING DESCRIBED FROM LINE "A"  
EXCEPT AS SHOWN



RECOMMENDED FOR APPROVAL	<i>Brian M. Smith</i>	10-24-2017
	DESIGN ENGINEER	DATE
DESIGNED: AMH 03/17	DRAWN: AMH 03/17	
CHECKED: _____	CHECKED: _____	

INDIANA DEPARTMENT OF TRANSPORTATION
R/W FENCING PLAN LINE "A" STA 504+00 TO STA 510+00 LINE "S-9" STA 46+00 TO STA 54+00

SCALE 1"=50'	SHEET NUMBER FN 2.21A DESIGNATION 1297885
SURVEY BOOK	DWG NO. 4 of 40
CONTRACT	PROJECT 1297885

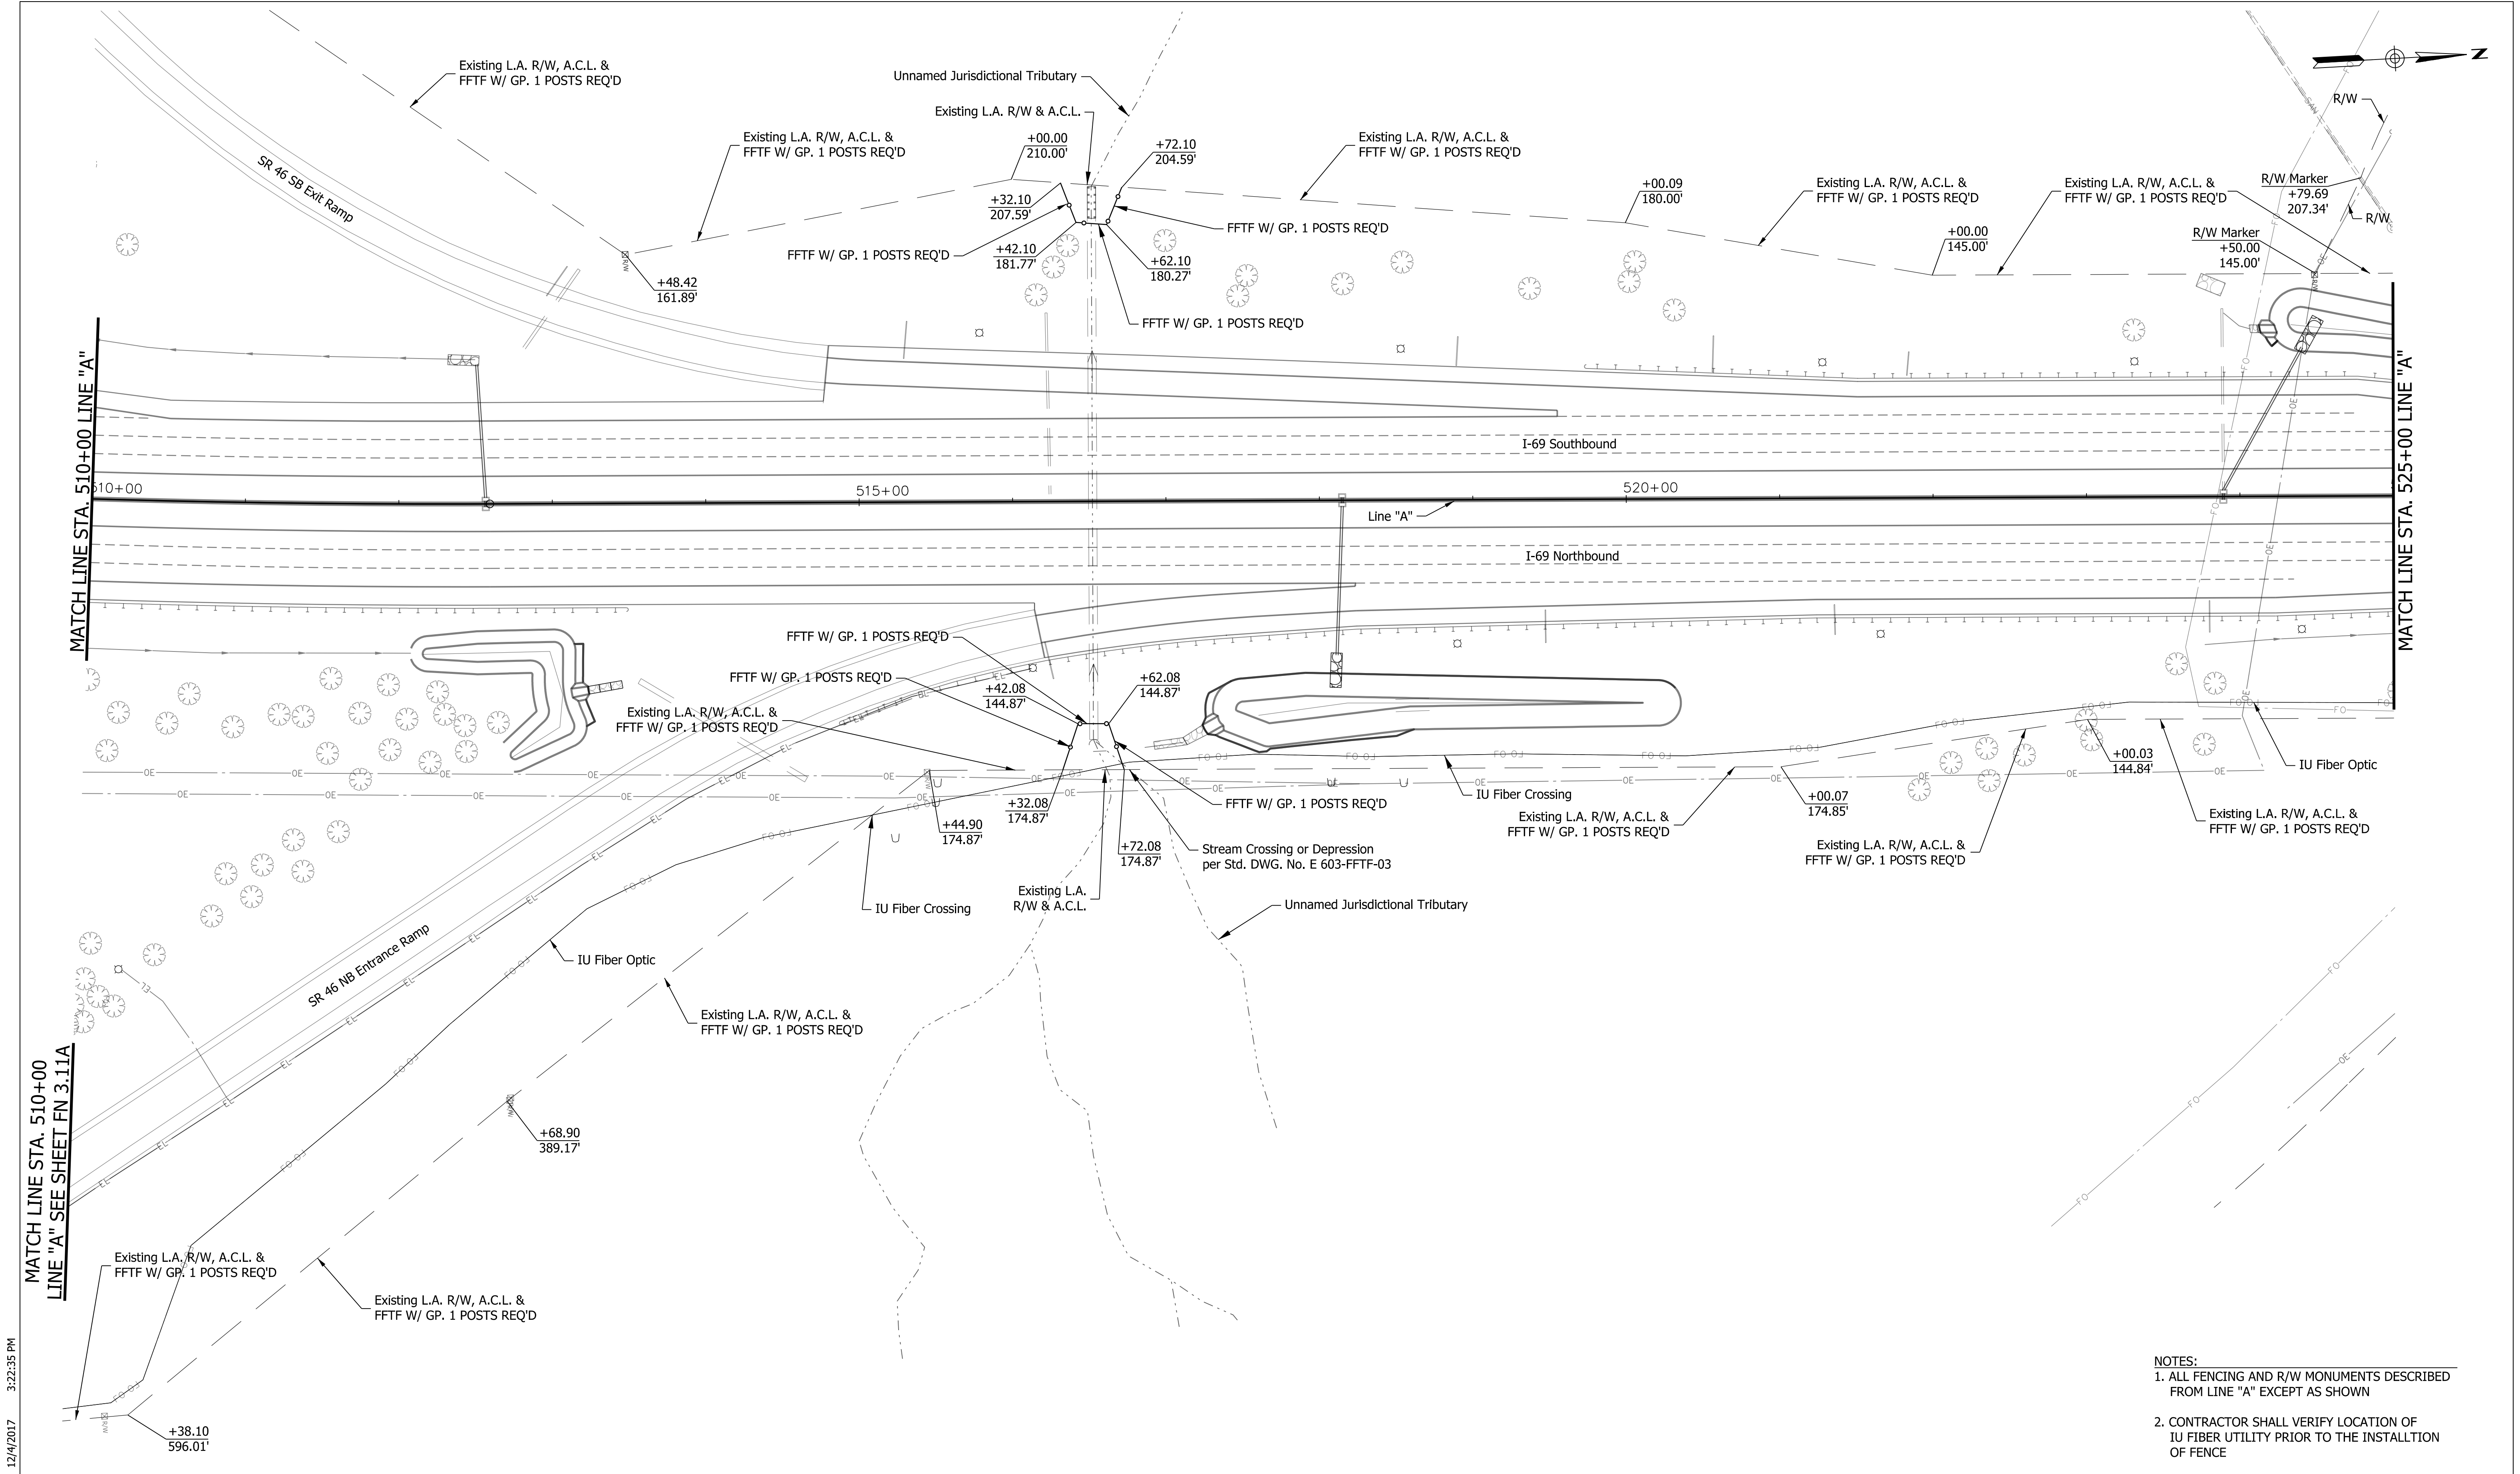


- NOTES:
1. ALL FENCING AND R/W MONUMENTS DESCRIBED FROM LINE "A" EXCEPT AS SHOWN
  2. CONTRACTOR SHALL VERIFY LOCATION OF IU FIBER UTILITY PRIOR TO THE INSTALLTION OF FENCE

Plotted By: smcbeeth	DATE	REVISION	<div><div><div><div><div><div>BRIAN M. SMITH</div><div>REGISTERED</div><div>No. 10100213</div><div>STATE OF INDIANA</div><div>PROFESSIONAL ENGINEER</div></div></div><div>DLZ INDIANA, LLC</div></div></div></div>	RECOMMENDED FOR APPROVAL		12/12/2017		INDIANA DEPARTMENT OF TRANSPORTATION		SCALE	SHEET NUMBER	
				DESIGN ENGINEER		DATE			1"=50'	FN 2.22		
									DESIGNATION			
									1297885			
				DESIGNED: SMM 10/17		DRAWN: DPH 10/17		SURVEY BOOK		DWG NO.	SHEET	
				CHECKED: PDF 10/17		CHECKED: SMM 10/17		CONTRACT		PROJECT		
										1297885		
						R/W FENCING PLAN LINE "A" STA 510+00 TO STA 525+00				5 of 40		

12/4/2017 3:22:35 PM Plotted By: smcblth



10/23/2017 11:37:46 AM  
Plotted By: smcbeth

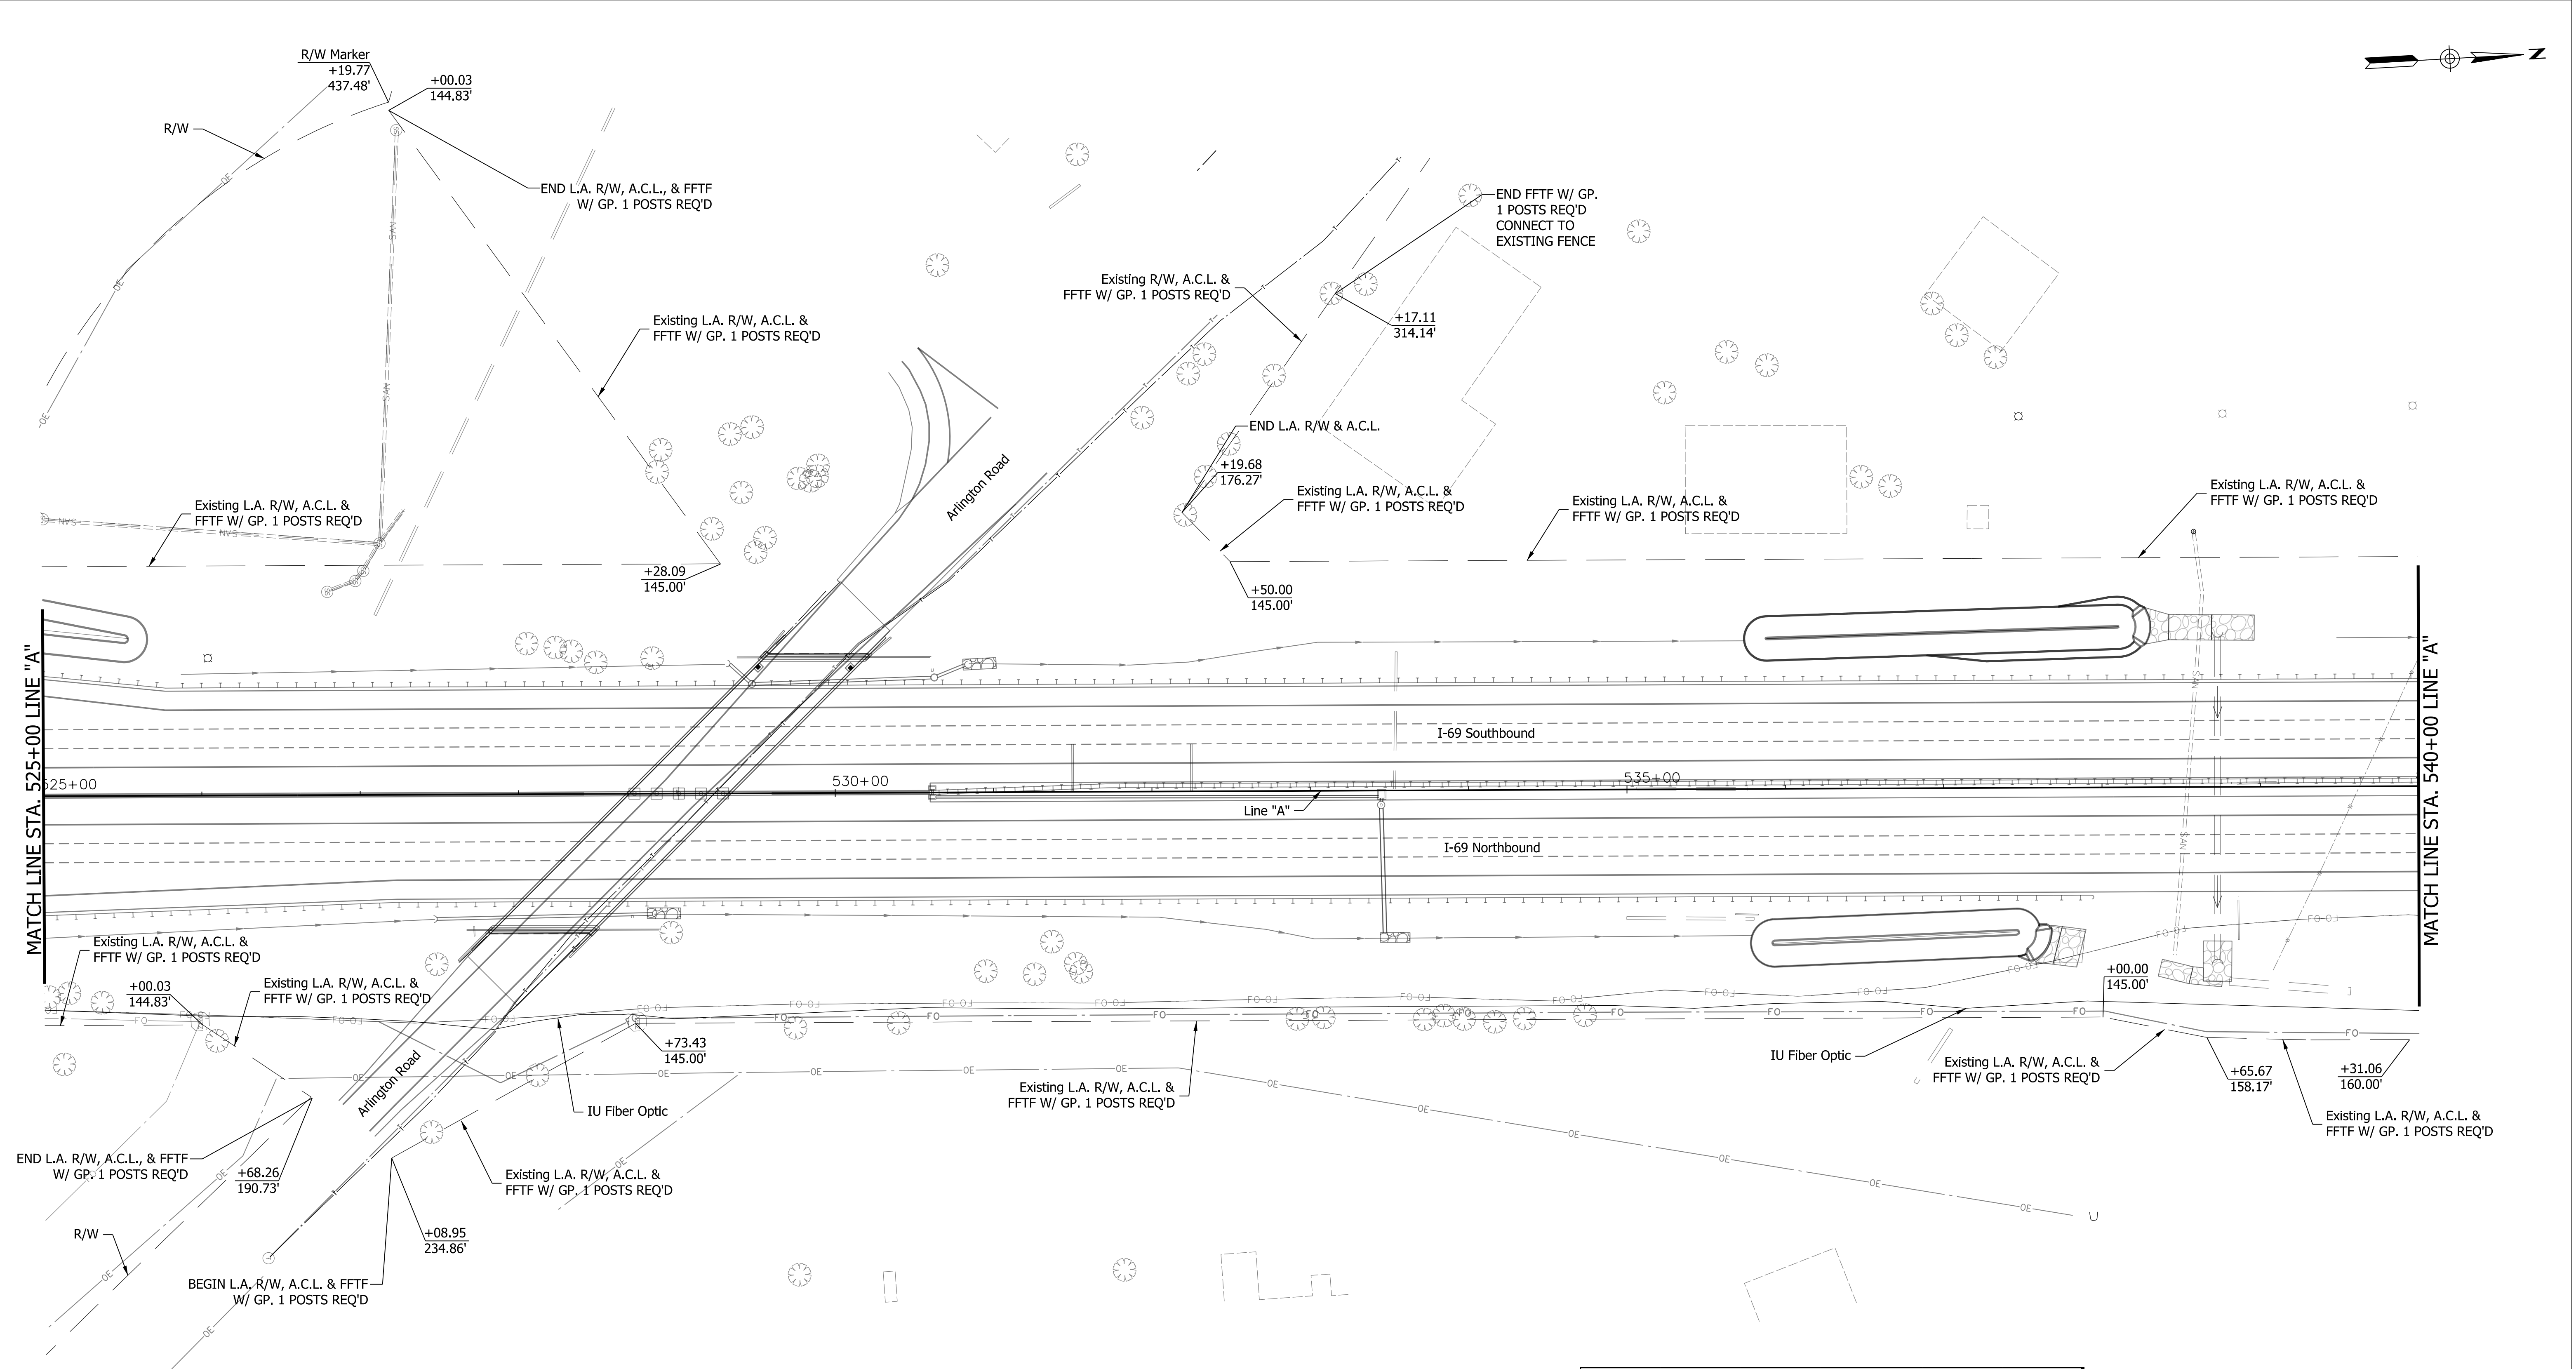

Access Openings Tabulation		
C/L Class Opening	Approach Type or Class	C/L of Approach
526+88.61 "A" Rt.	Public Road Approach	526+88.18 "A" Rt.

- NOTES:
1. ALL FENCING AND R/W MONUMENTS DESCRIBED FROM LINE "A" EXCEPT AS SHOWN
  2. CONTRACTOR SHALL VERIFY LOCATION OF THE IU FIBER UTILITY PRIOR TO THE INSTALLATION OF FENCE



DATE	REVISION



RECOMMENDED FOR APPROVAL	<i>Brian M. Smith</i>	10-24-2017
DESIGNED:	AMH 03/17	DRAWN: AMH 03/17
CHECKED:		CHECKED:

INDIANA DEPARTMENT OF TRANSPORTATION
R/W FENCING PLAN LINE "A" STA 525+00 TO STA 540+00

SCALE 1"=50'	SHEET NUMBER FN 2.23 DESIGNATION 1297885	
SURVEY BOOK	DWG NO.	SHEET 6 of 40
CONTRACT	PROJECT 1297885	

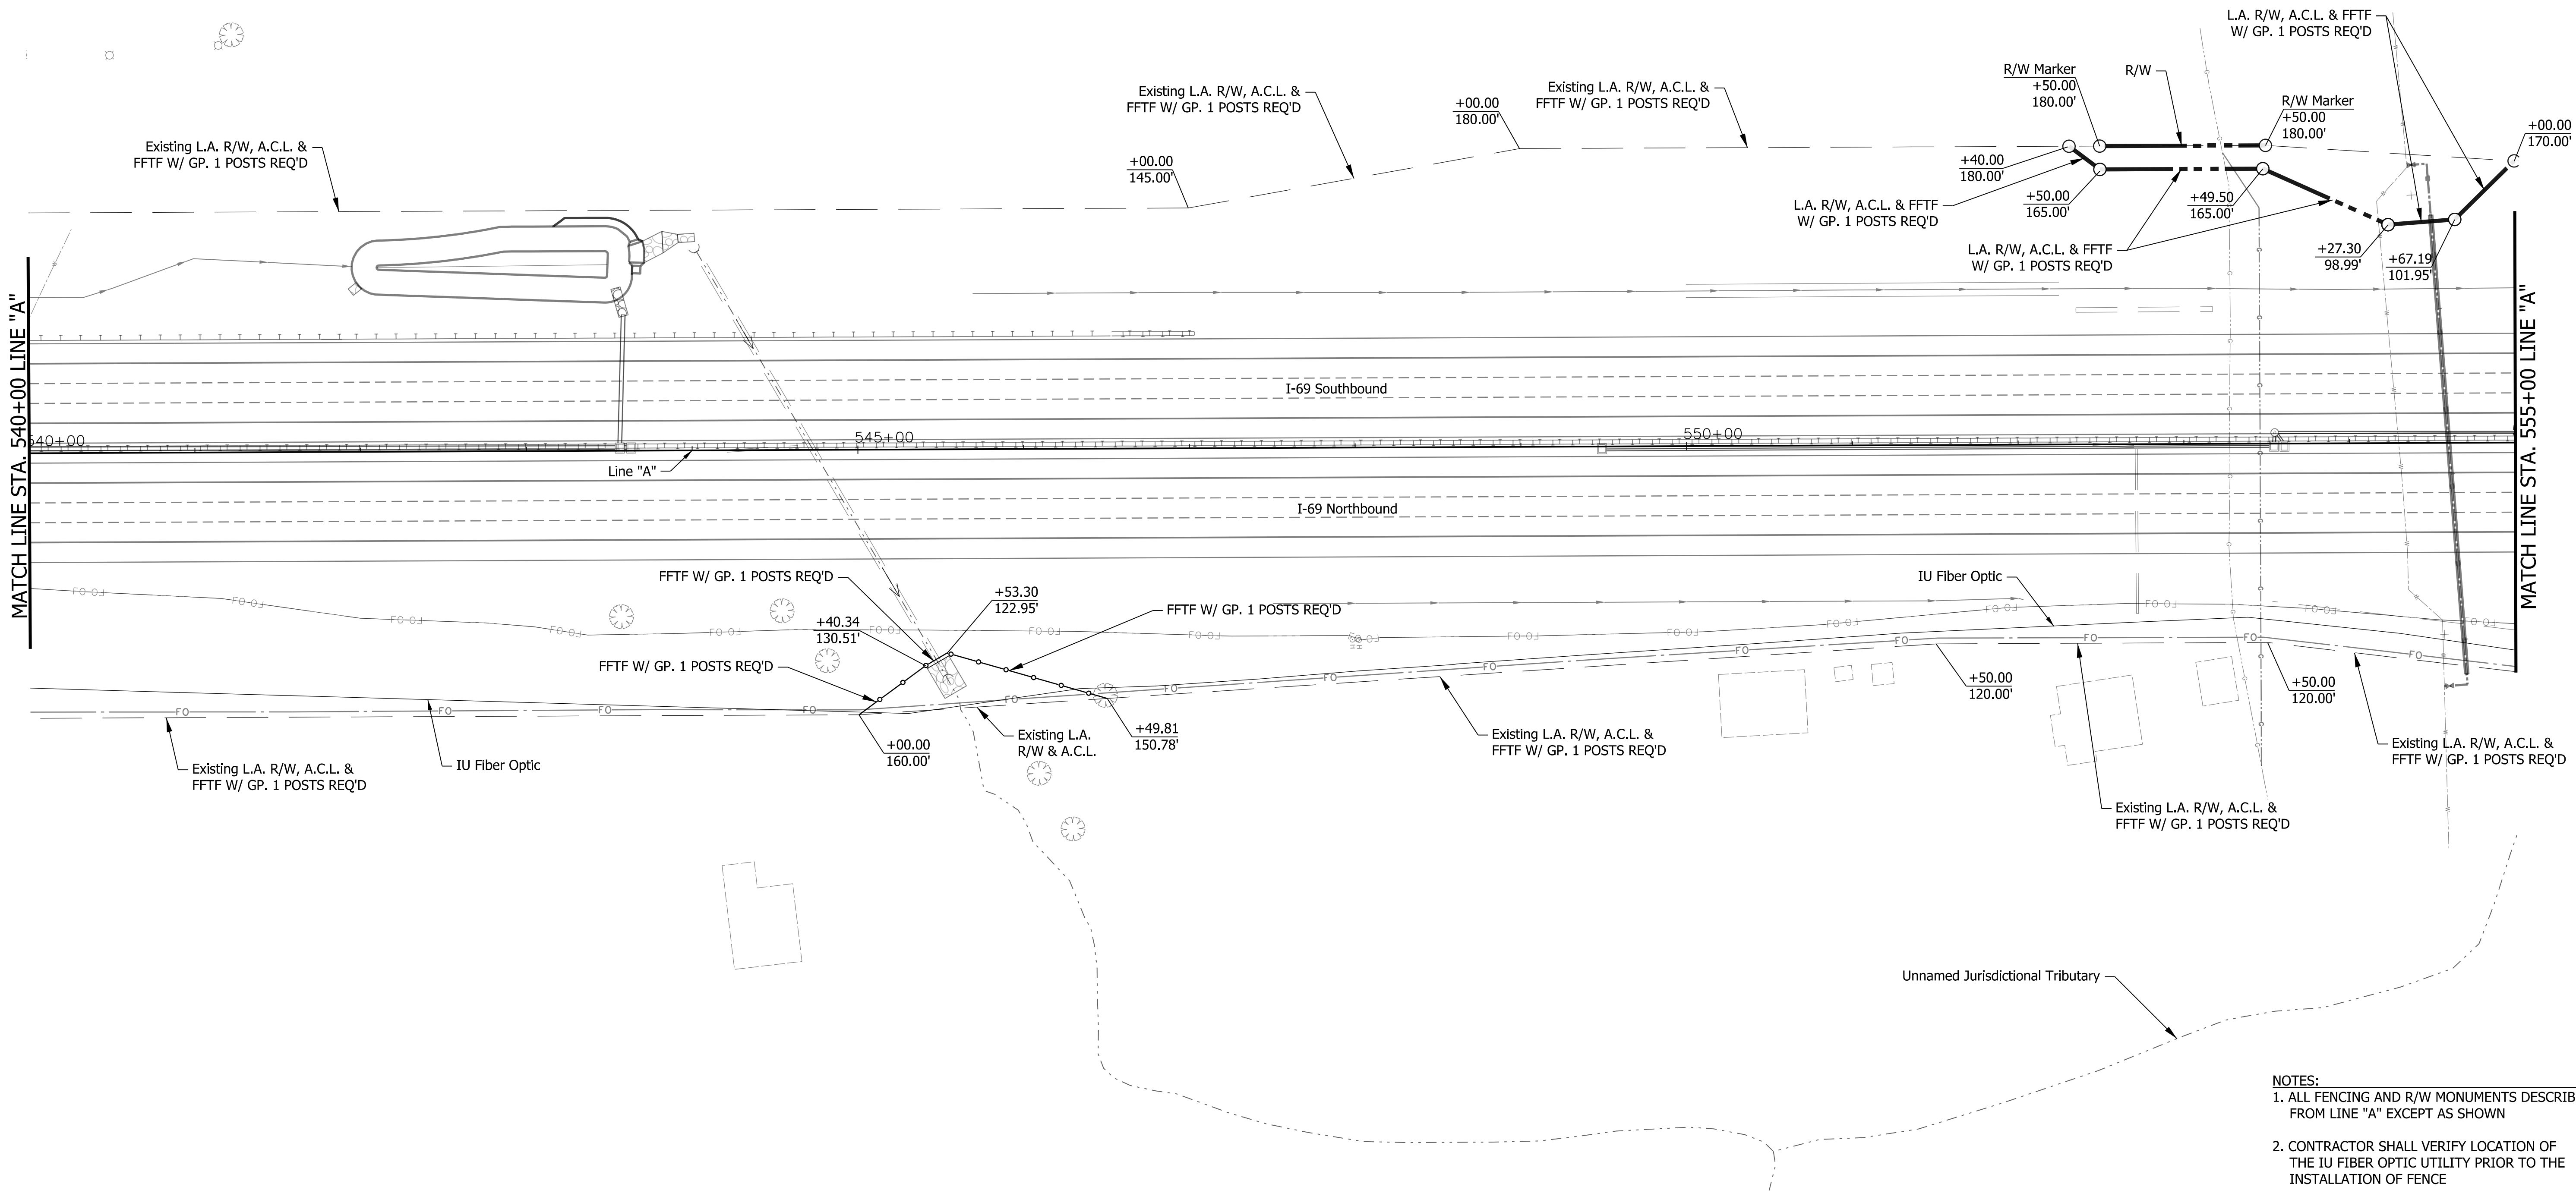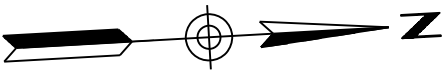

- NOTES:
1. ALL FENCING AND R/W MONUMENTS DESCRIBED FROM LINE "A" EXCEPT AS SHOWN
  2. CONTRACTOR SHALL VERIFY LOCATION OF THE IU FIBER OPTIC UTILITY PRIOR TO THE INSTALLATION OF FENCE

12/6/2017 10:57:09 AM  
Plotted By: smcblth

DATE	REVISION





RECOMMENDED FOR APPROVAL	<i>Brian M. Smith</i>	12/12/2017
DESIGNED:	SMM 10/17	DRAWN: DPH 10/17
CHECKED:	PDF 10/17	CHECKED: SMM 10/17

INDIANA DEPARTMENT OF TRANSPORTATION
R/W FENCING PLAN LINE "A" STA 540+00 TO STA 555+00

SCALE 1"=50'	SHEET NUMBER FN 2.24
SURVEY BOOK	DESIGNATION 1297885
CONTRACT	DWG NO. 7 of 40
	SHEET PROJECT 1297885



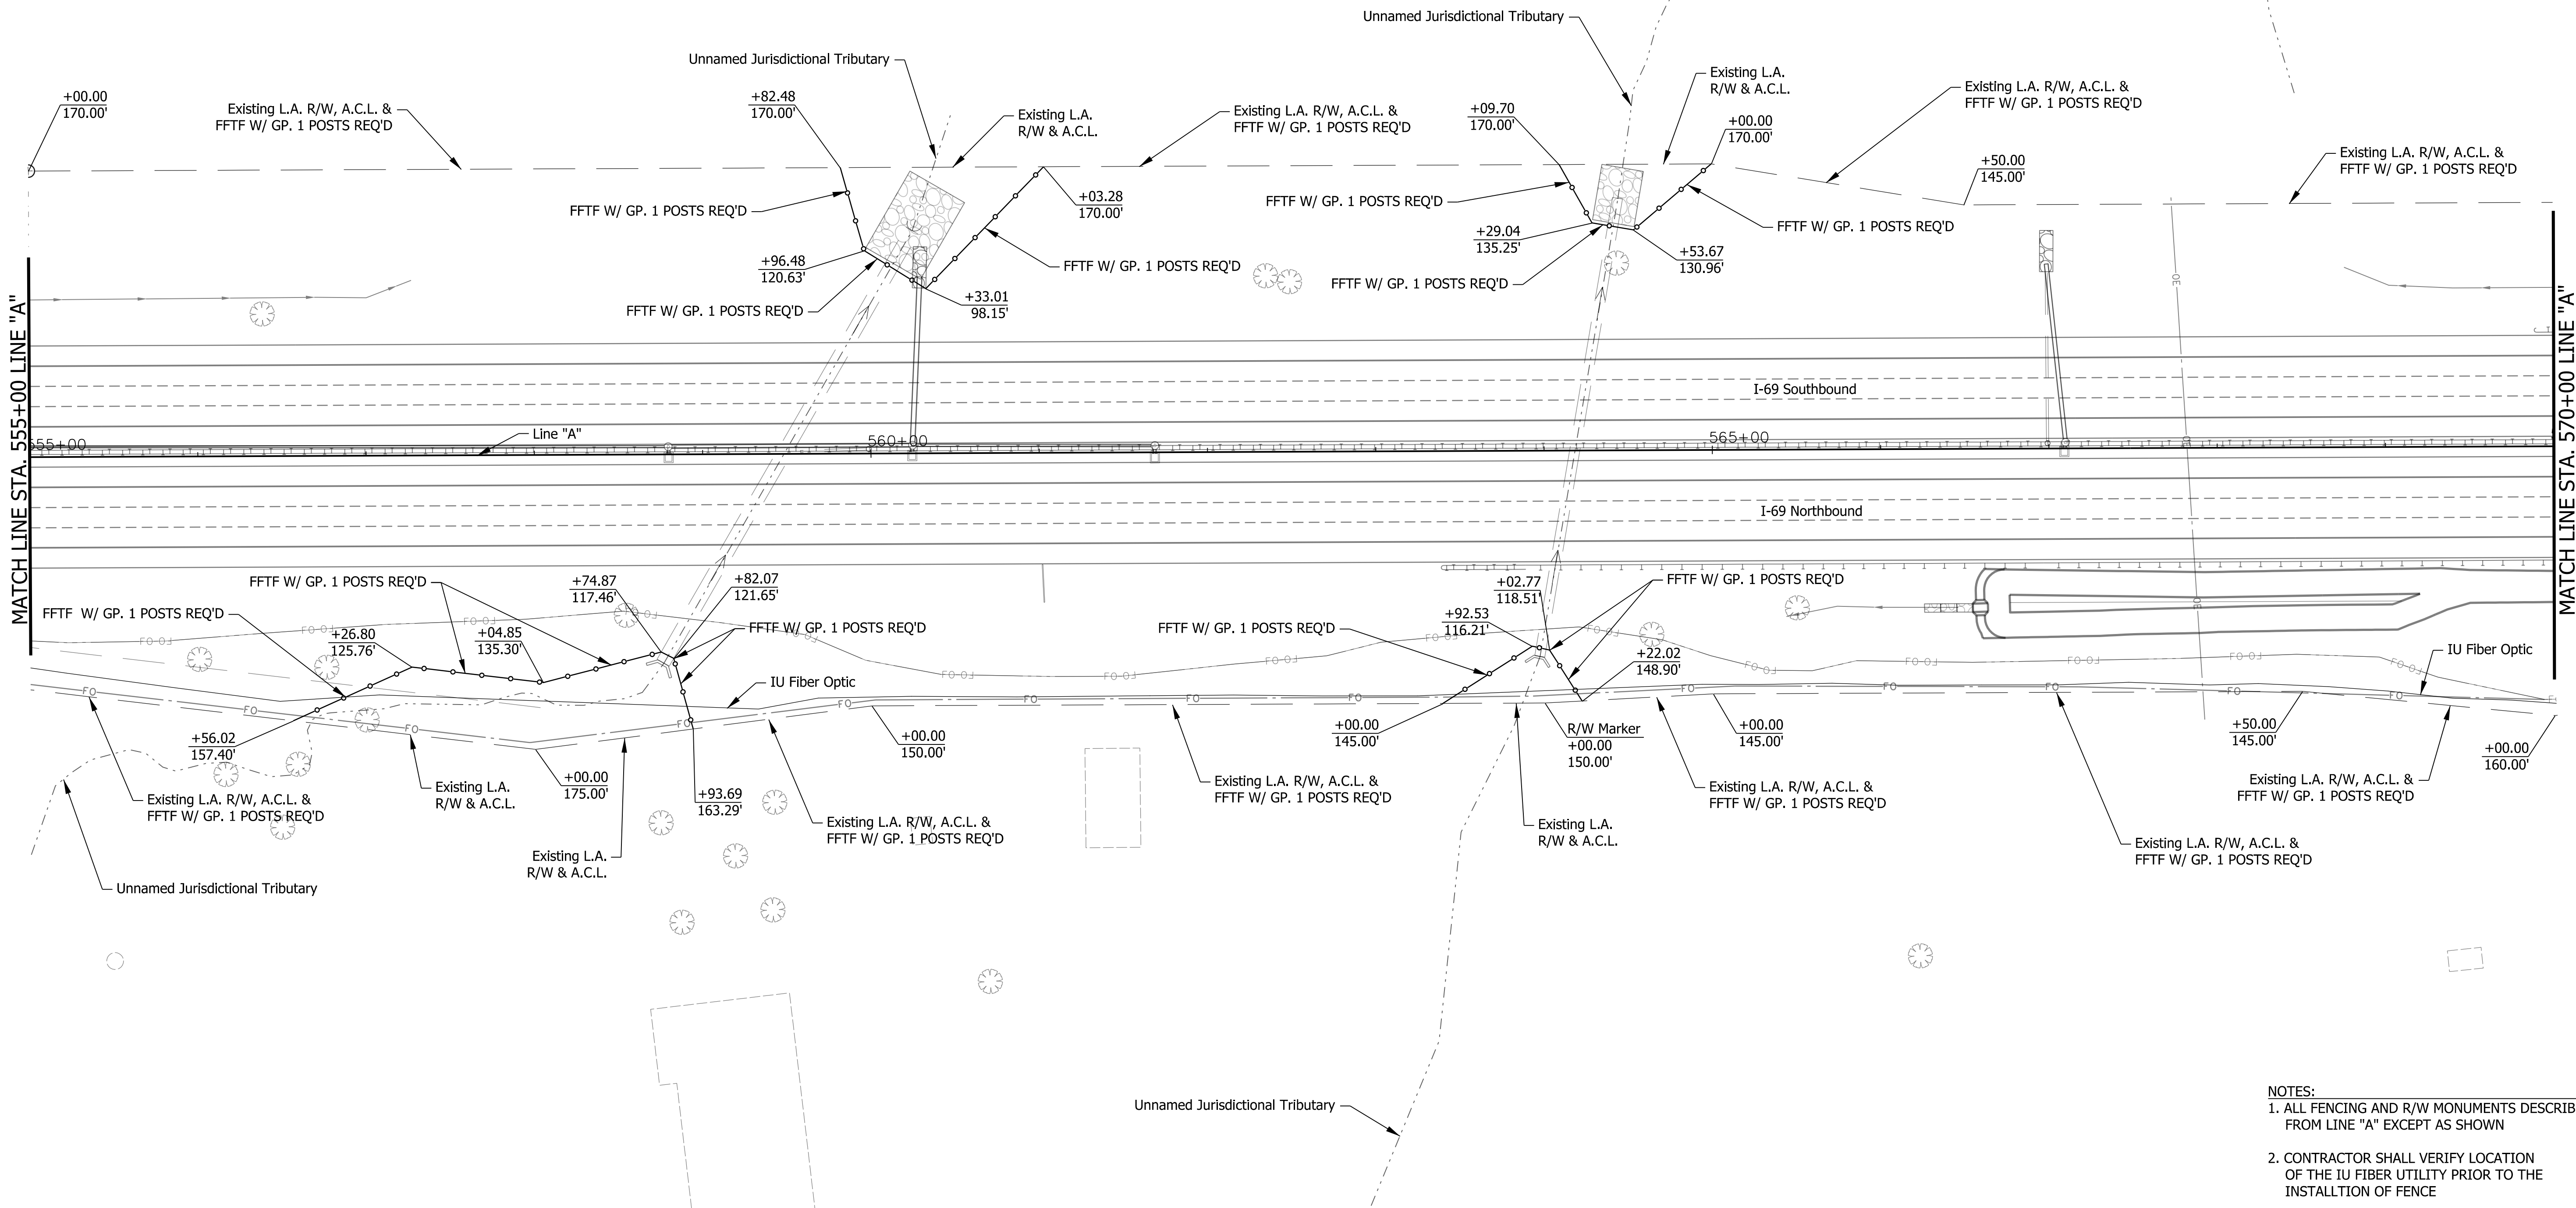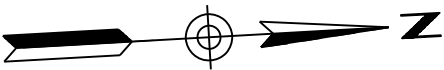

- NOTES:
1. ALL FENCING AND R/W MONUMENTS DESCRIBED FROM LINE "A" EXCEPT AS SHOWN
  2. CONTRACTOR SHALL VERIFY LOCATION OF THE IU FIBER UTILITY PRIOR TO THE INSTALLTION OF FENCE

12/4/2017 3:38:22 PM Plotted By: smcblth

DATE	REVISION




RECOMMENDED FOR APPROVAL	<i>Brian M. Smith</i>	12/12/2017
DESIGNED:	SMM 10/17	DRAWN: DPH 10/17
CHECKED:	PDF 10/17	CHECKED: SMM 10/17

INDIANA DEPARTMENT OF TRANSPORTATION
R/W FENCING PLAN LINE "A" STA 555+00 TO STA 570+00

SCALE 1"=50'	SHEET NUMBER FN 2.25 DESIGNATION 1297885
SURVEY BOOK	DWG NO. 8 of 40
CONTRACT	PROJECT 1297885



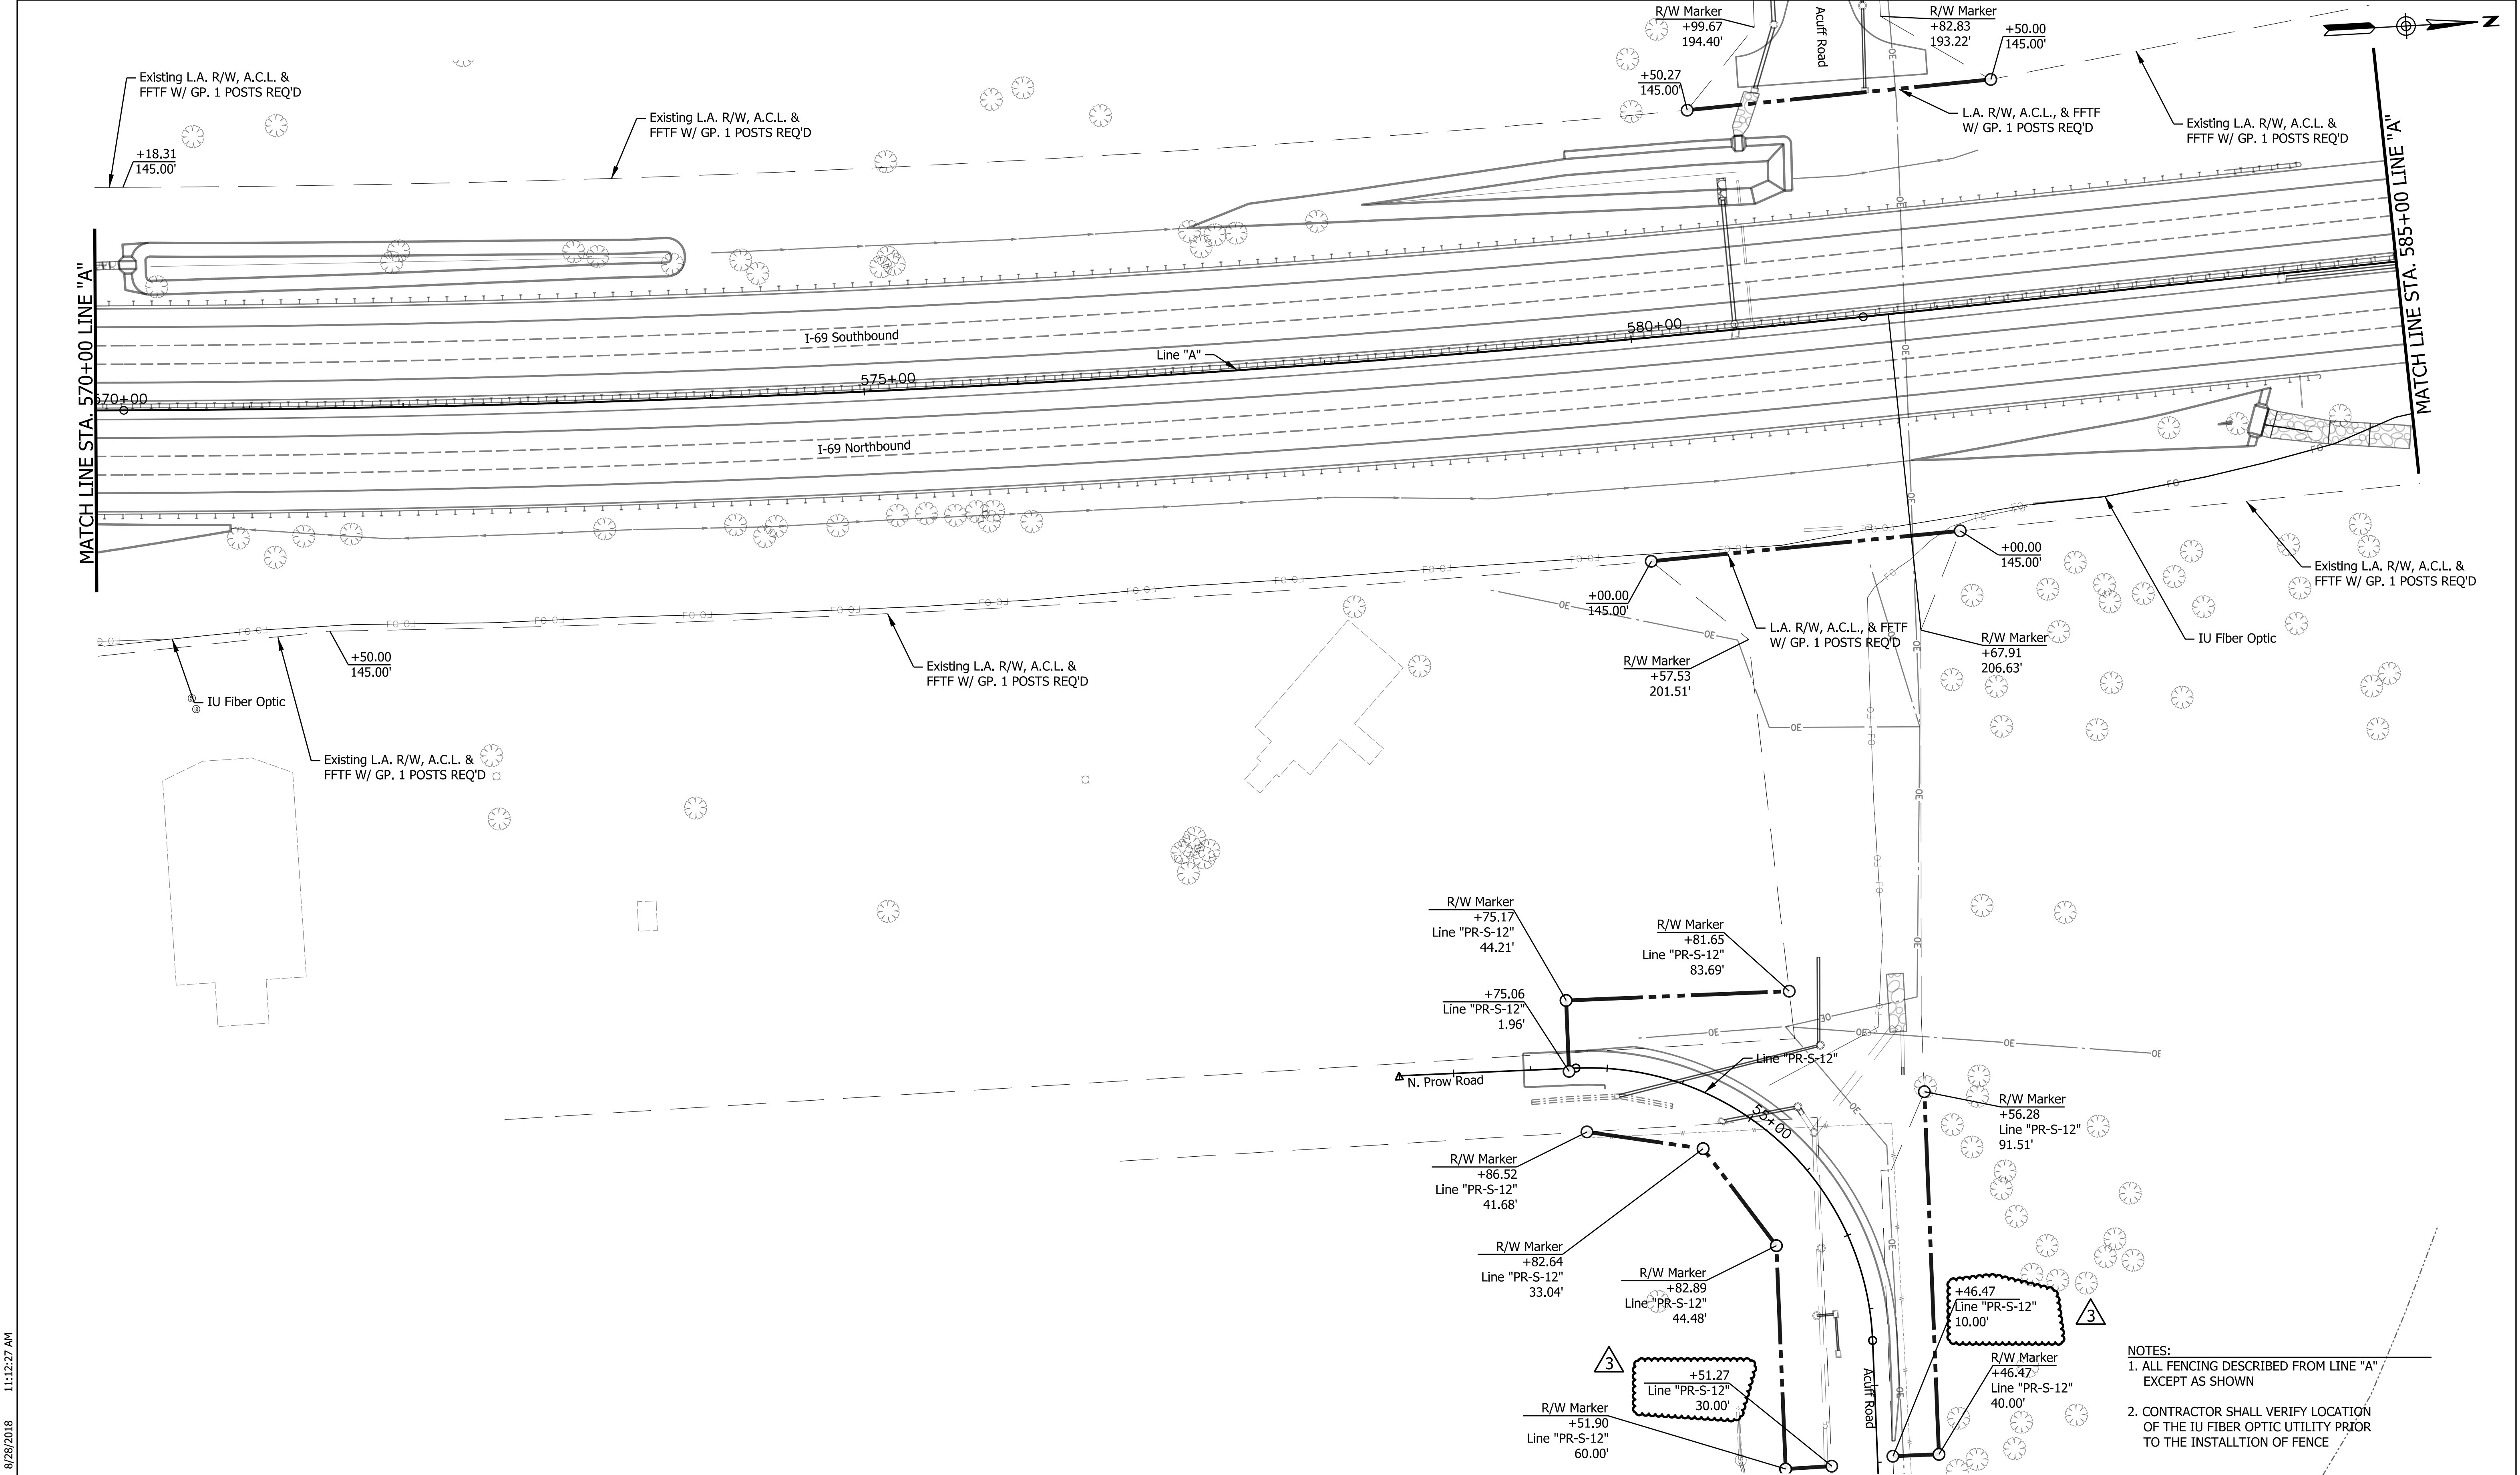

DATE	REVISION
08/28/2018	△ FDC 808 - Level 1 Elimination of ROW Markers

8/28/2018 11:12:27 AM  
Plotted By: smcbeeth



pw:\PW1.dlzc\corp.com\DLZ\Documents\Projects\2016\1663\1082.70\DLZ-169\SHEETS\Fencing\1297885-FN-S-PLN-226.dgn



RECOMMENDED FOR APPROVAL	<i>Brian M. Smith</i>	9/6/2018
DESIGNED:	SMM 10/17	DRAWN: DPH 10/17
CHECKED:	PDF 10/17	CHECKED: SMM 10/17

INDIANA DEPARTMENT OF TRANSPORTATION
R/W FENCING PLAN LINE "A" STA 570+00 TO STA 585+00

SCALE 1"=50'	SHEET NUMBER FN 2.26
SURVEY BOOK	DESIGNATION 1297885
CONTRACT	DWG NO. PROJECT 1297885
	SHEET 9A of 40

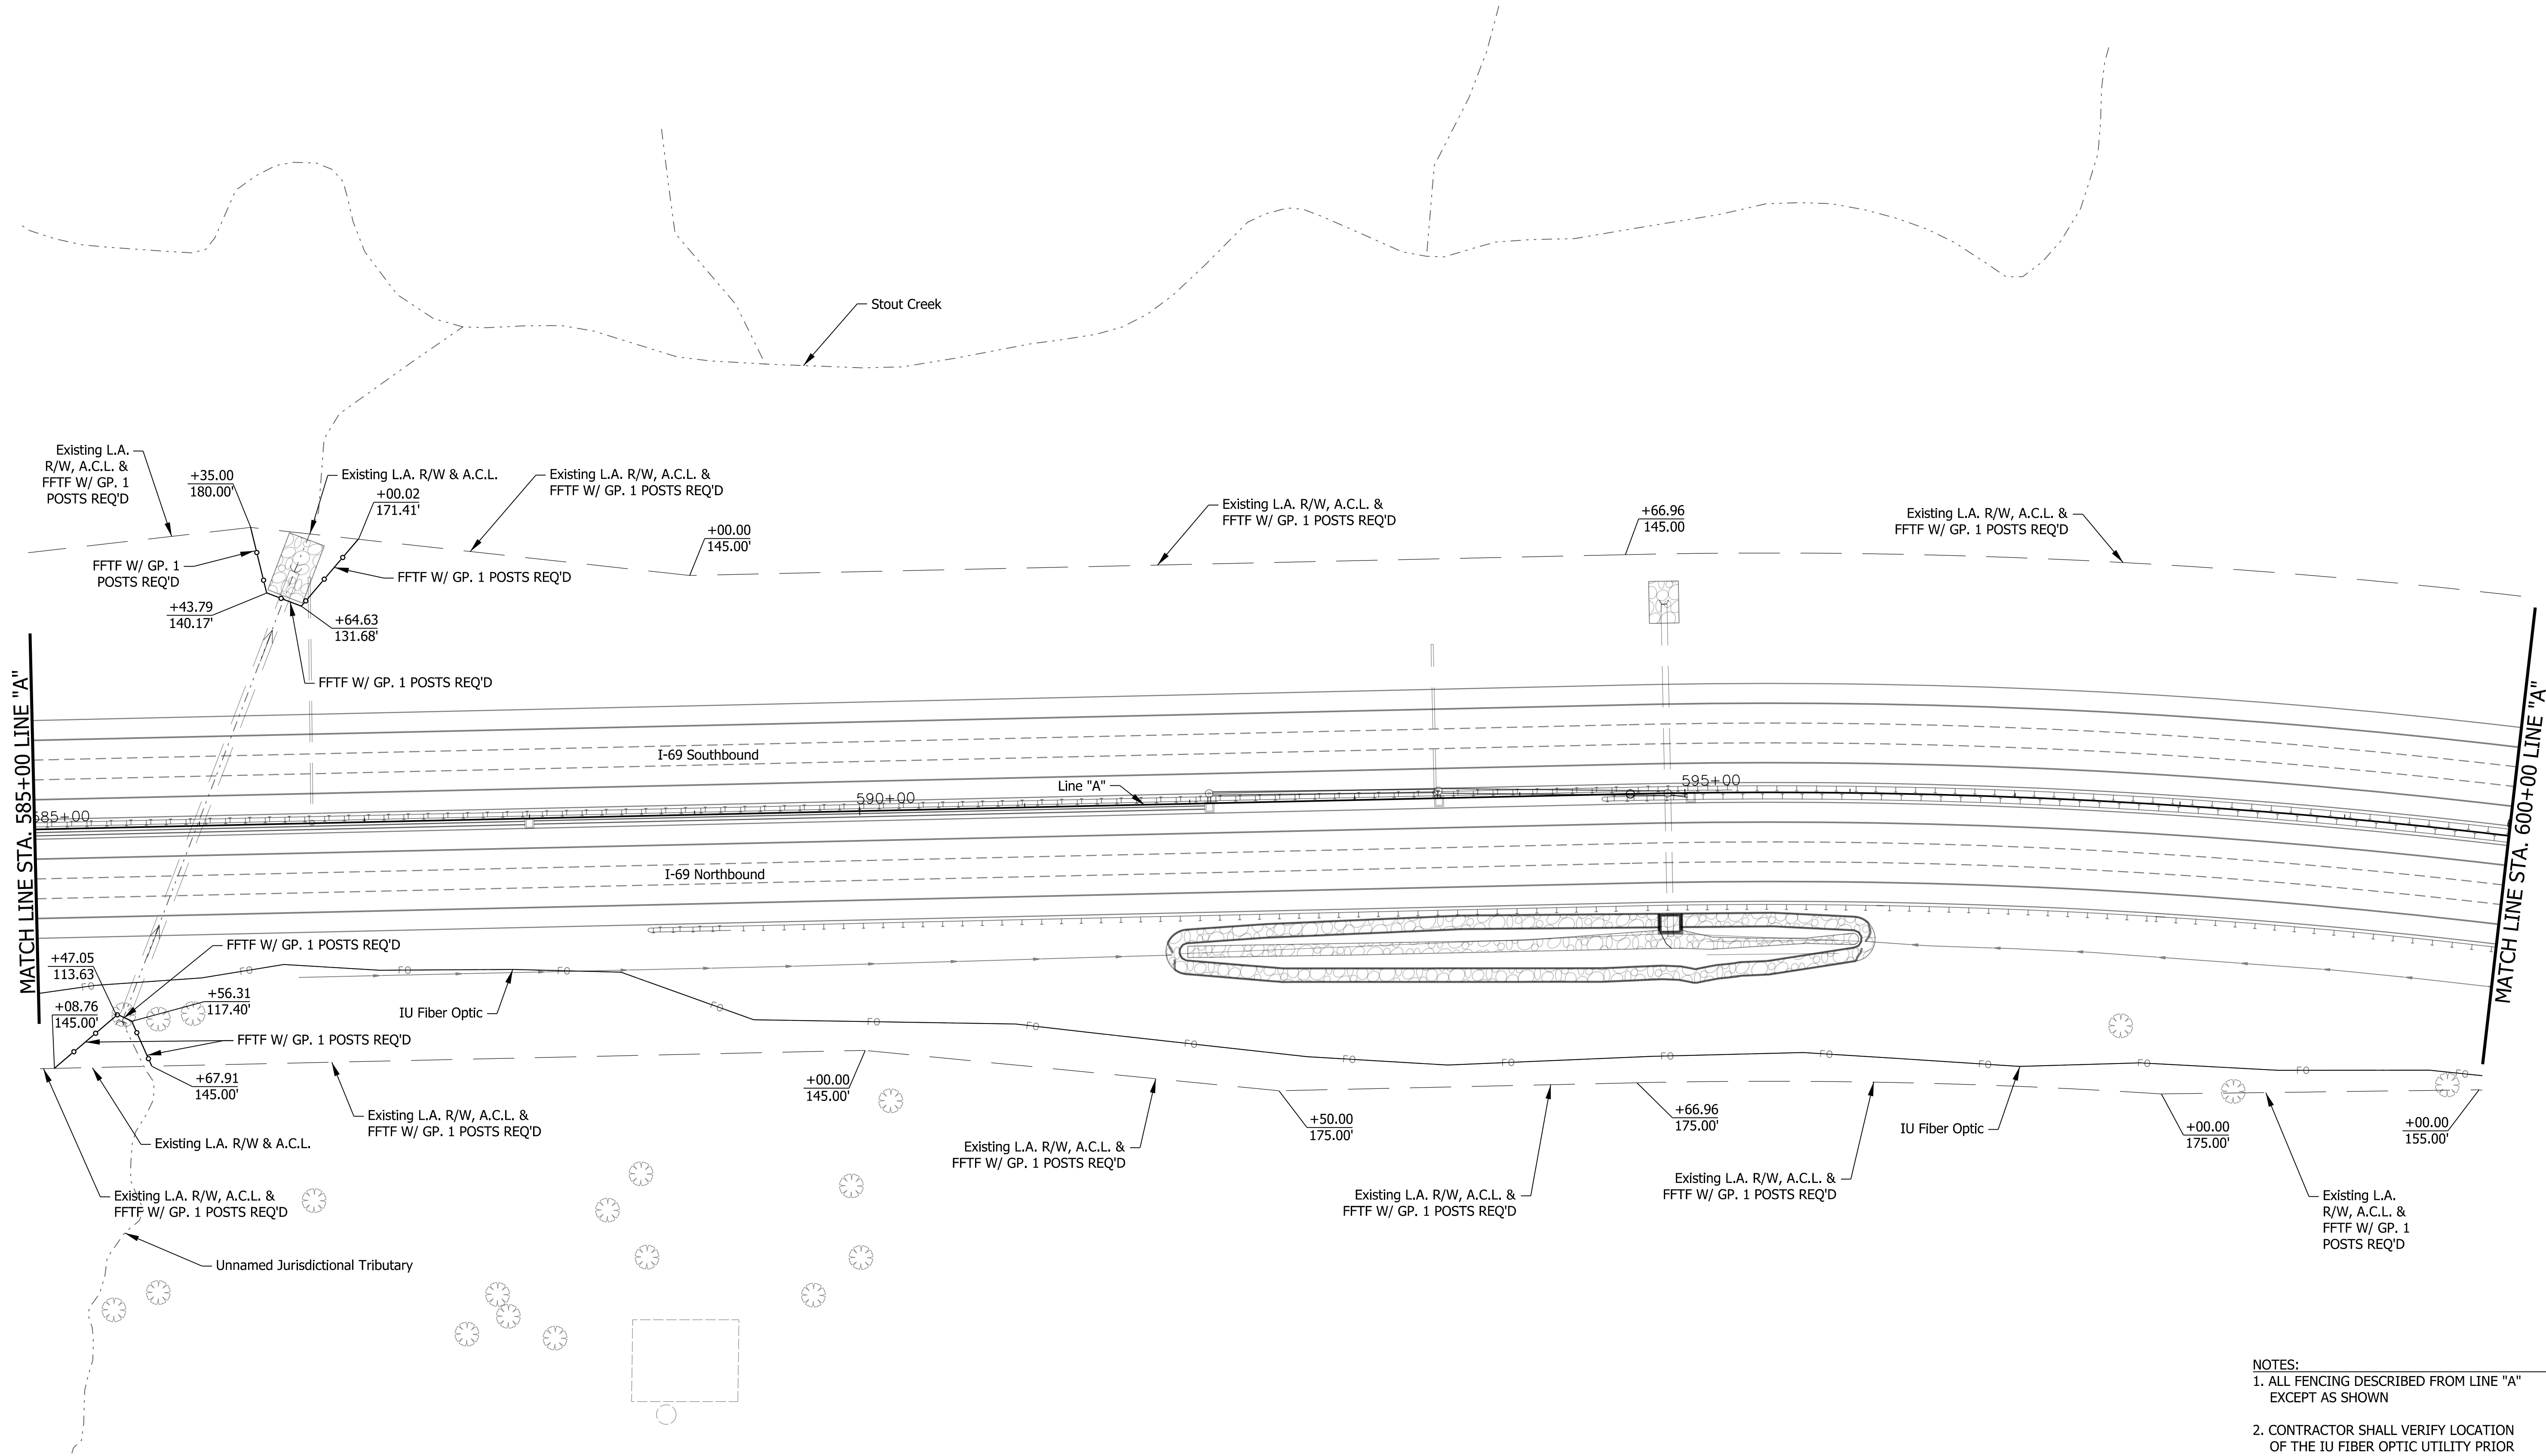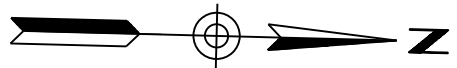

- NOTES:
1. ALL FENCING DESCRIBED FROM LINE "A" EXCEPT AS SHOWN
  2. CONTRACTOR SHALL VERIFY LOCATION OF THE IU FIBER OPTIC UTILITY PRIOR TO THE INSTALLATION OF FENCE

12/4/2017 3:43:23 PM Plotted By: smc Beth

DATE	REVISION





RECOMMENDED FOR APPROVAL	<i>Brian M. Smith</i>	12/12/2017
DESIGNED:	SMM 10/17	DRAWN: DPH 10/17
CHECKED:	PDF 10/17	CHECKED: SMM 10/17

INDIANA DEPARTMENT OF TRANSPORTATION
R/W FENCING PLAN LINE "A" STA 585+00 TO STA 600+00


SCALE 1"=50'	SHEET NUMBER FN 2.27 DESIGNATION 1297885
SURVEY BOOK	DWG NO. SHEET 10 of 40
CONTRACT	PROJECT 1297885



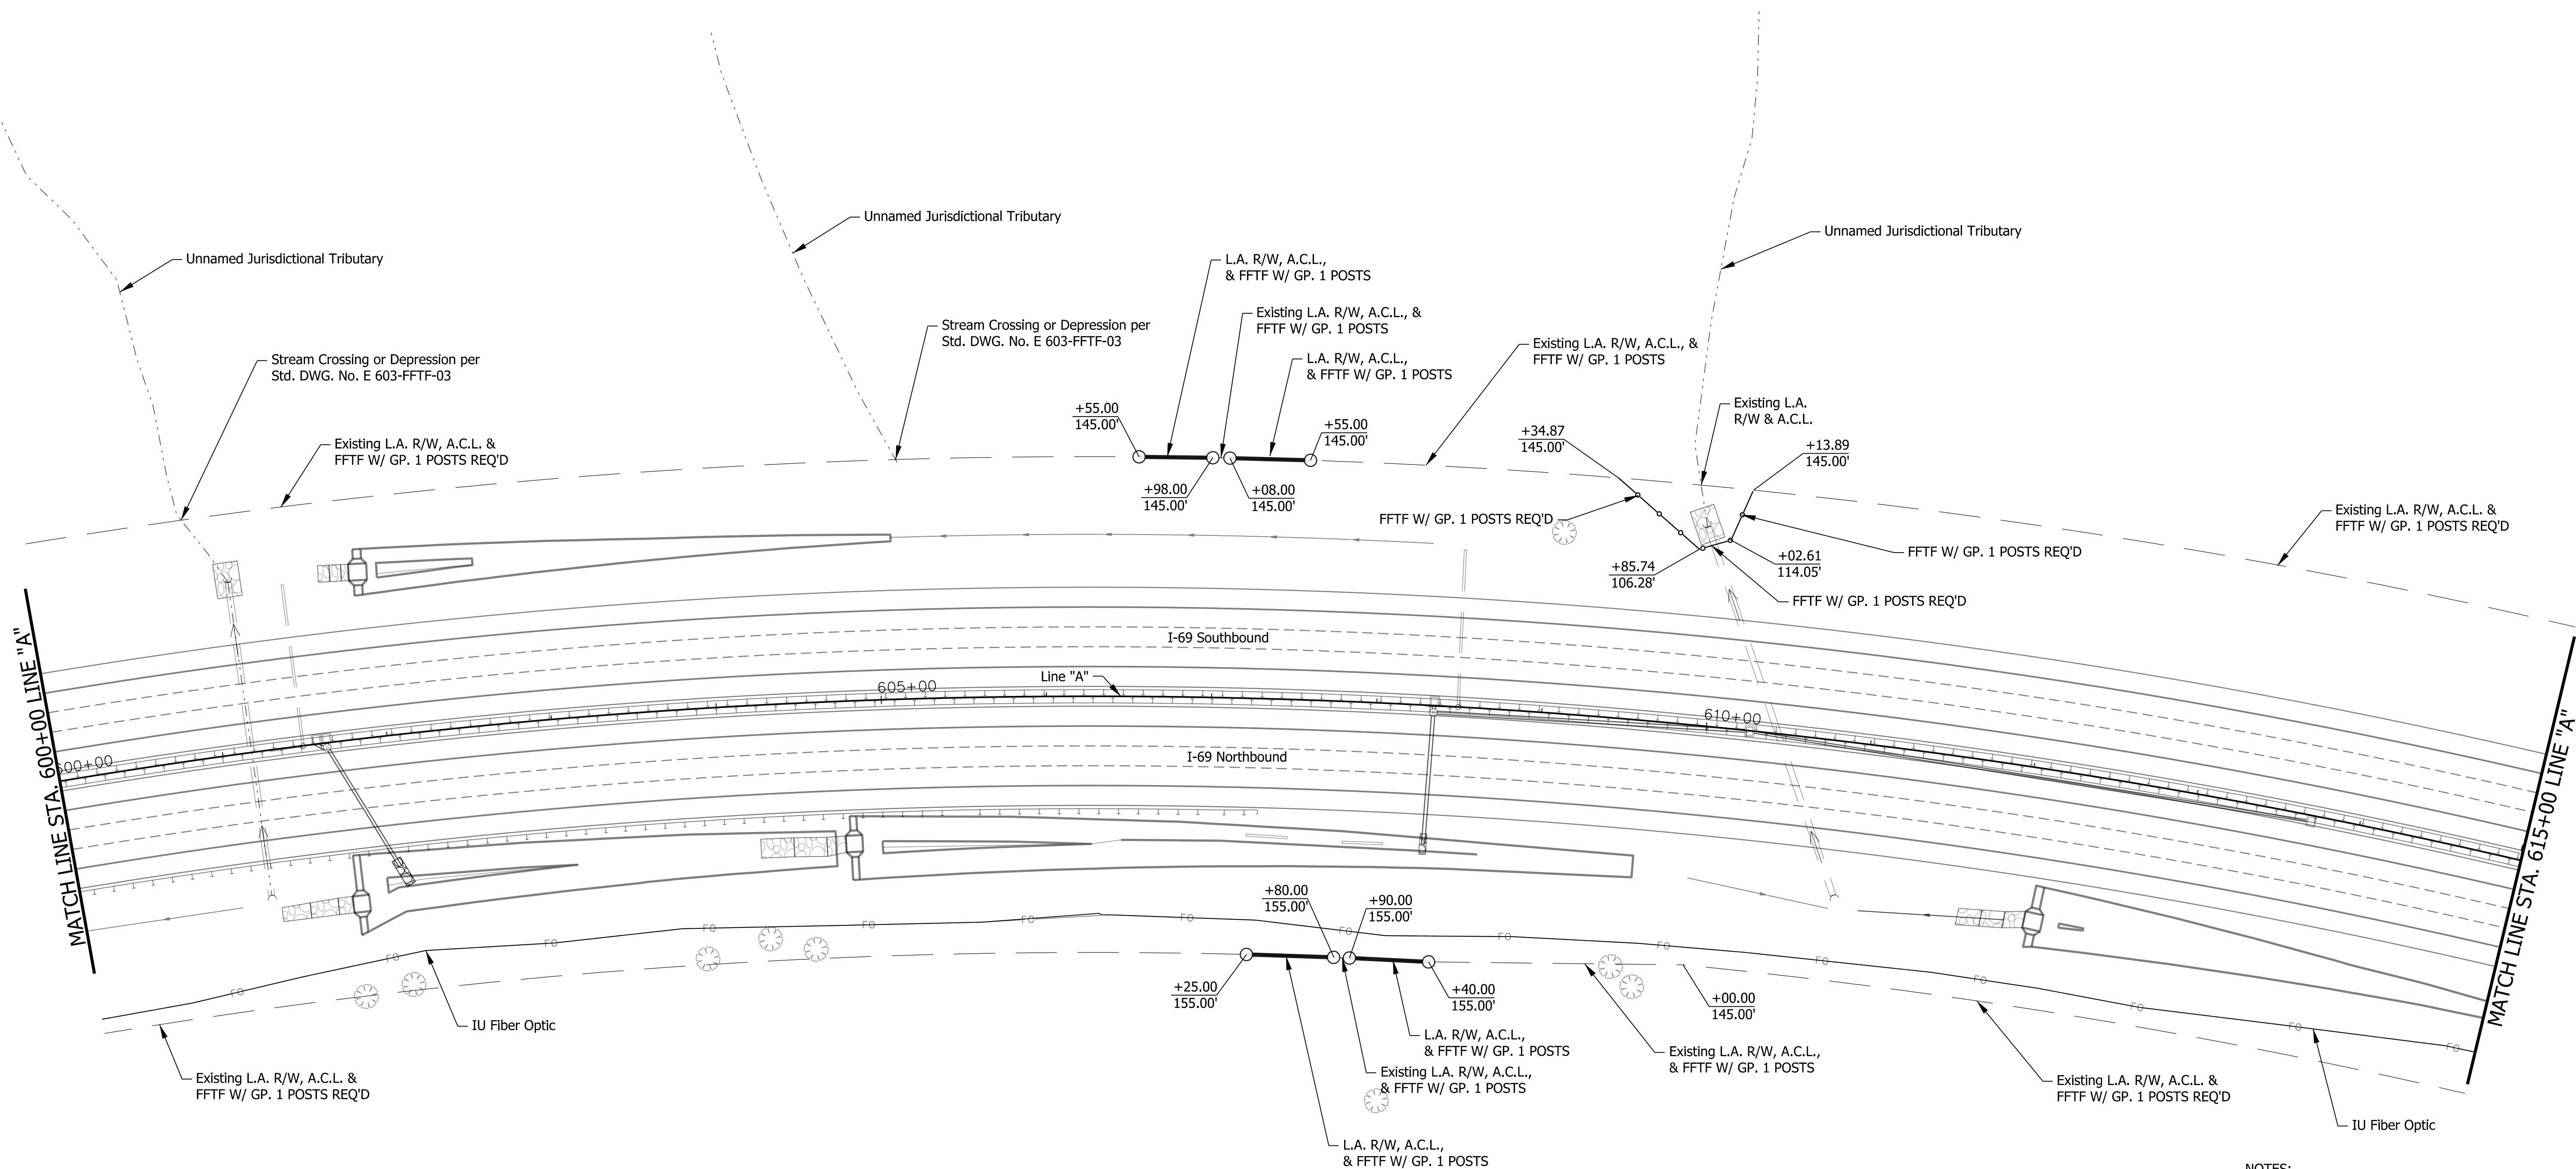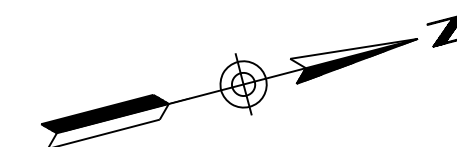

- NOTES:
1. ALL FENCING DESCRIBED FROM LINE "A" EXCEPT AS SHOWN
  2. CONTRACTOR SHALL VERIFY LOCATION OF THE IU FIBER OPTIC UTILITY PRIOR TO THE INSTALLTION OF FENCE

DATE	REVISION

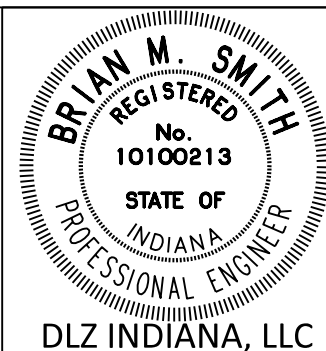

RECOMMENDED FOR APPROVAL	<i>Brian M. Smith</i>	12/12/2017
DESIGNED:	SMM 10/17	DRAWN: DPH 10/17
CHECKED:	PDF 10/17	CHECKED: SMM 10/17

INDIANA DEPARTMENT OF TRANSPORTATION
R/W FENCING PLAN LINE "A" STA 600+00 TO STA 615+00

SCALE 1"=50'	SHEET NUMBER FN 2.28
SURVEY BOOK	DESIGNATION 1297885
CONTRACT	DWG NO. PROJECT 1297885
	SHEET 11 of 40

10/23/2017 10:24:12 AM  
Plotted By: smcbeeth

DATE	REVISION


pw:\PW1.dlzc\corp.com\DLZ\Documents\Projects\ 2016\ 1663\ 1082.70\DLZ-169\SHEETS\Fencing\ 1297885-FN-S-PLN-229.dgn



RECOMMENDED FOR APPROVAL	<i>Brian M. Smith</i>	10-24-2017
	DESIGN ENGINEER	DATE
DESIGNED: AMH 03/17	DRAWN: AMH 03/17	
CHECKED: _____	CHECKED: _____	

INDIANA DEPARTMENT OF TRANSPORTATION
R/W FENCING PLAN LINE "A" STA 615+00 TO STA 630+00

SCALE	SHEET NUMBER	
1"=50'	FN 2.29	
	DESIGNATION	
	1297885	
SURVEY BOOK	DWG NO.	SHEET
		12 of 40
CONTRACT	PROJECT	
	1297885	

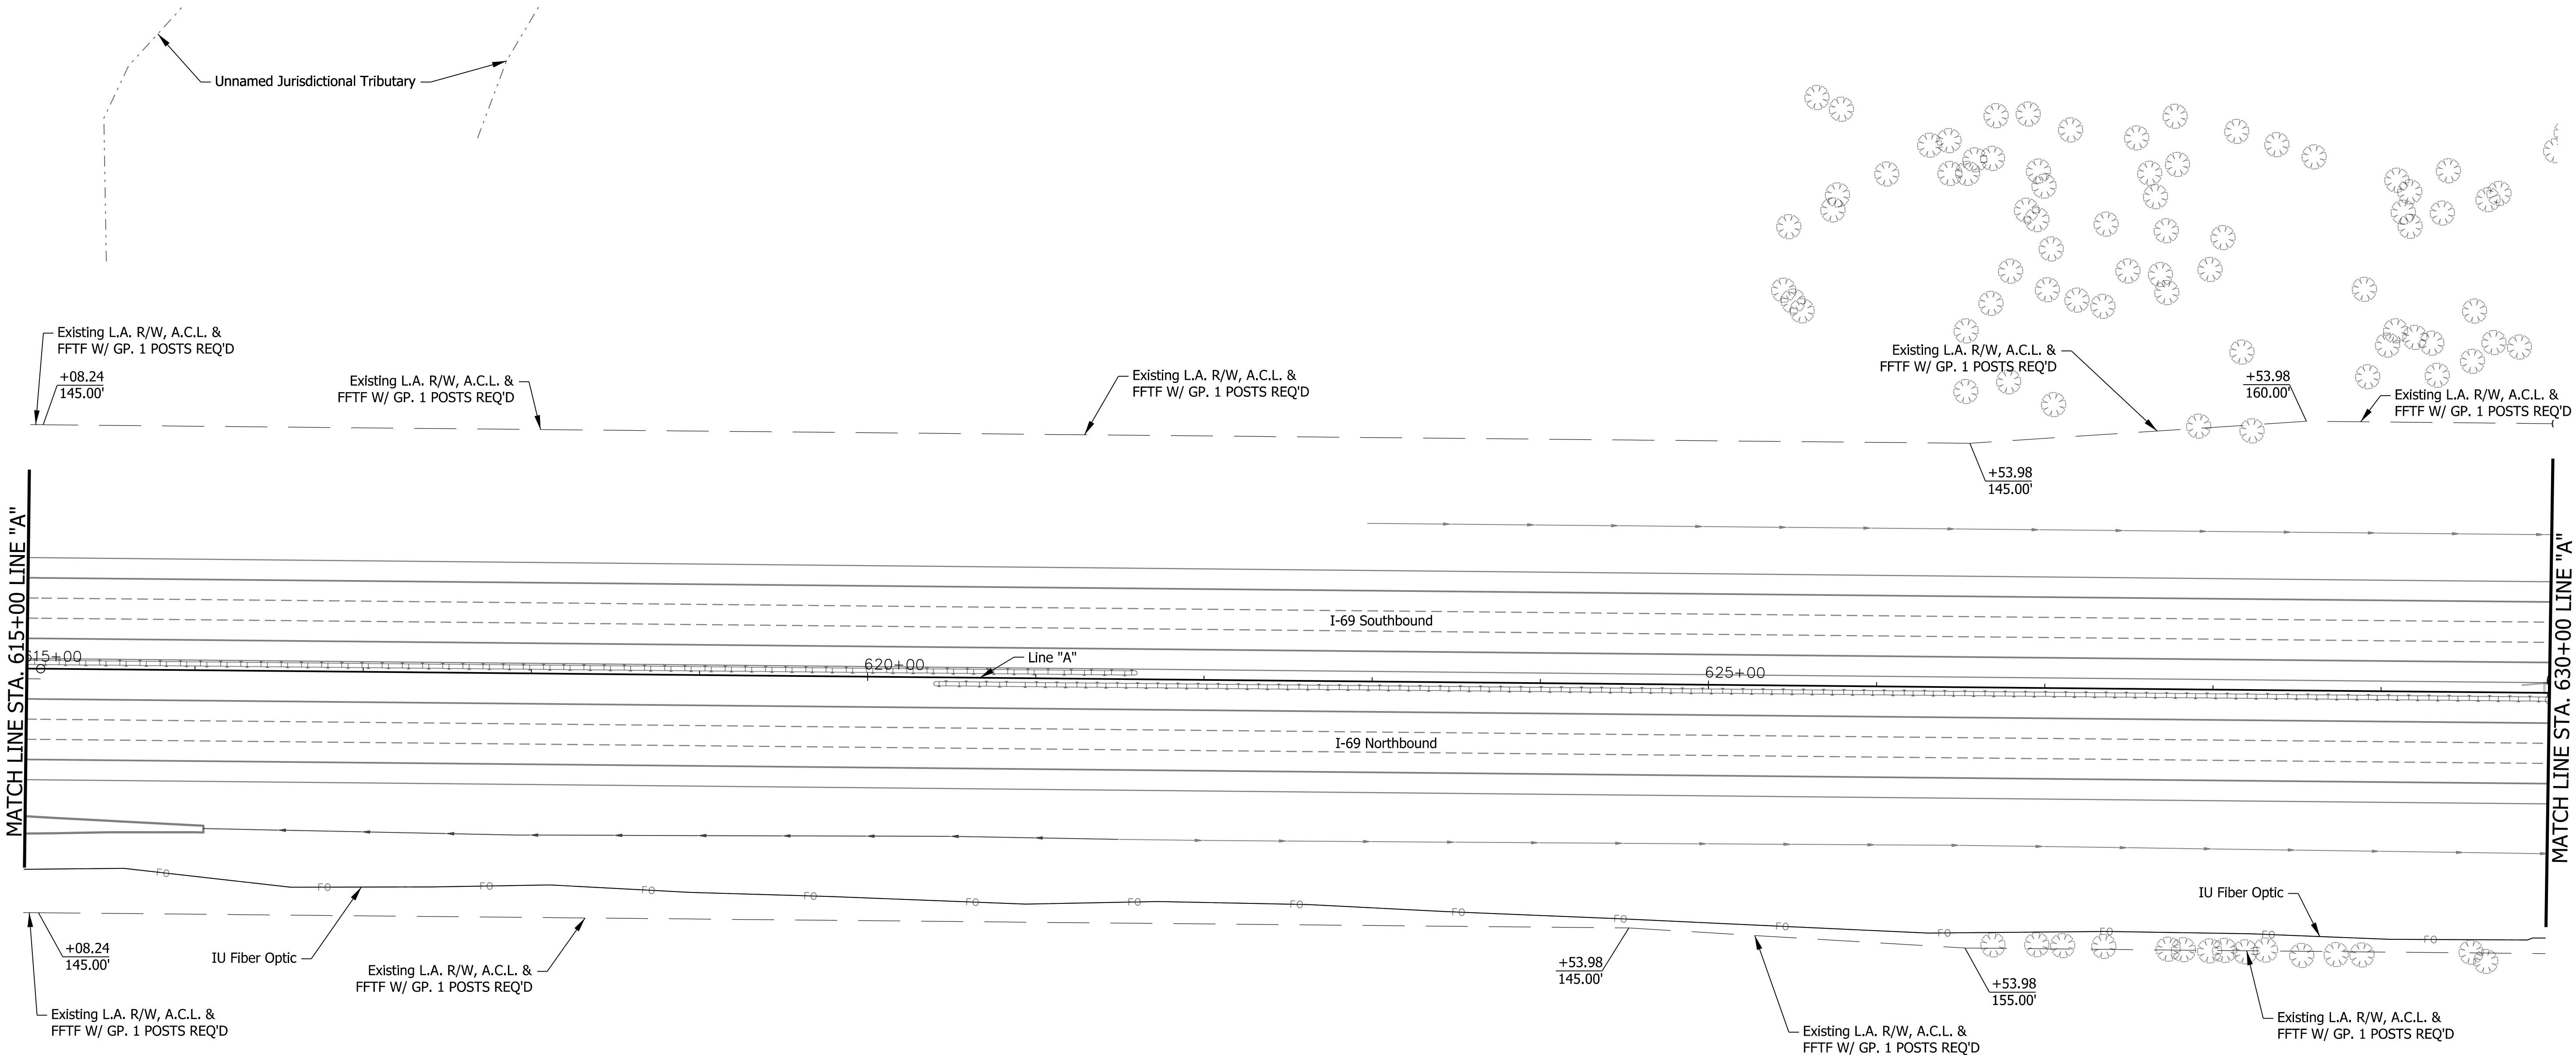


- NOTES:
1. ALL FENCING DESCRIBED FROM LINE "A" EXCEPT AS SHOWN
  2. CONTRACTOR SHALL VERIFY LOCATION OF THE IU FIBER OPTIC UTILITY PRIOR TO THE INSTALLATION OF FENCE



8/28/2018 11:18:10 AM  
Plotted By: smcbeth

DATE	REVISION
08/28/2018	△ FDC 808 - Level 1 Elimination of ROW Markers

pw:\PW1.dlzc\corp.com\DLZ\Documents\Projects\2016\1663\1082.70\DLZ-I69\Sheets\Fencing\1297885-FN-S-PLN-230.dgn

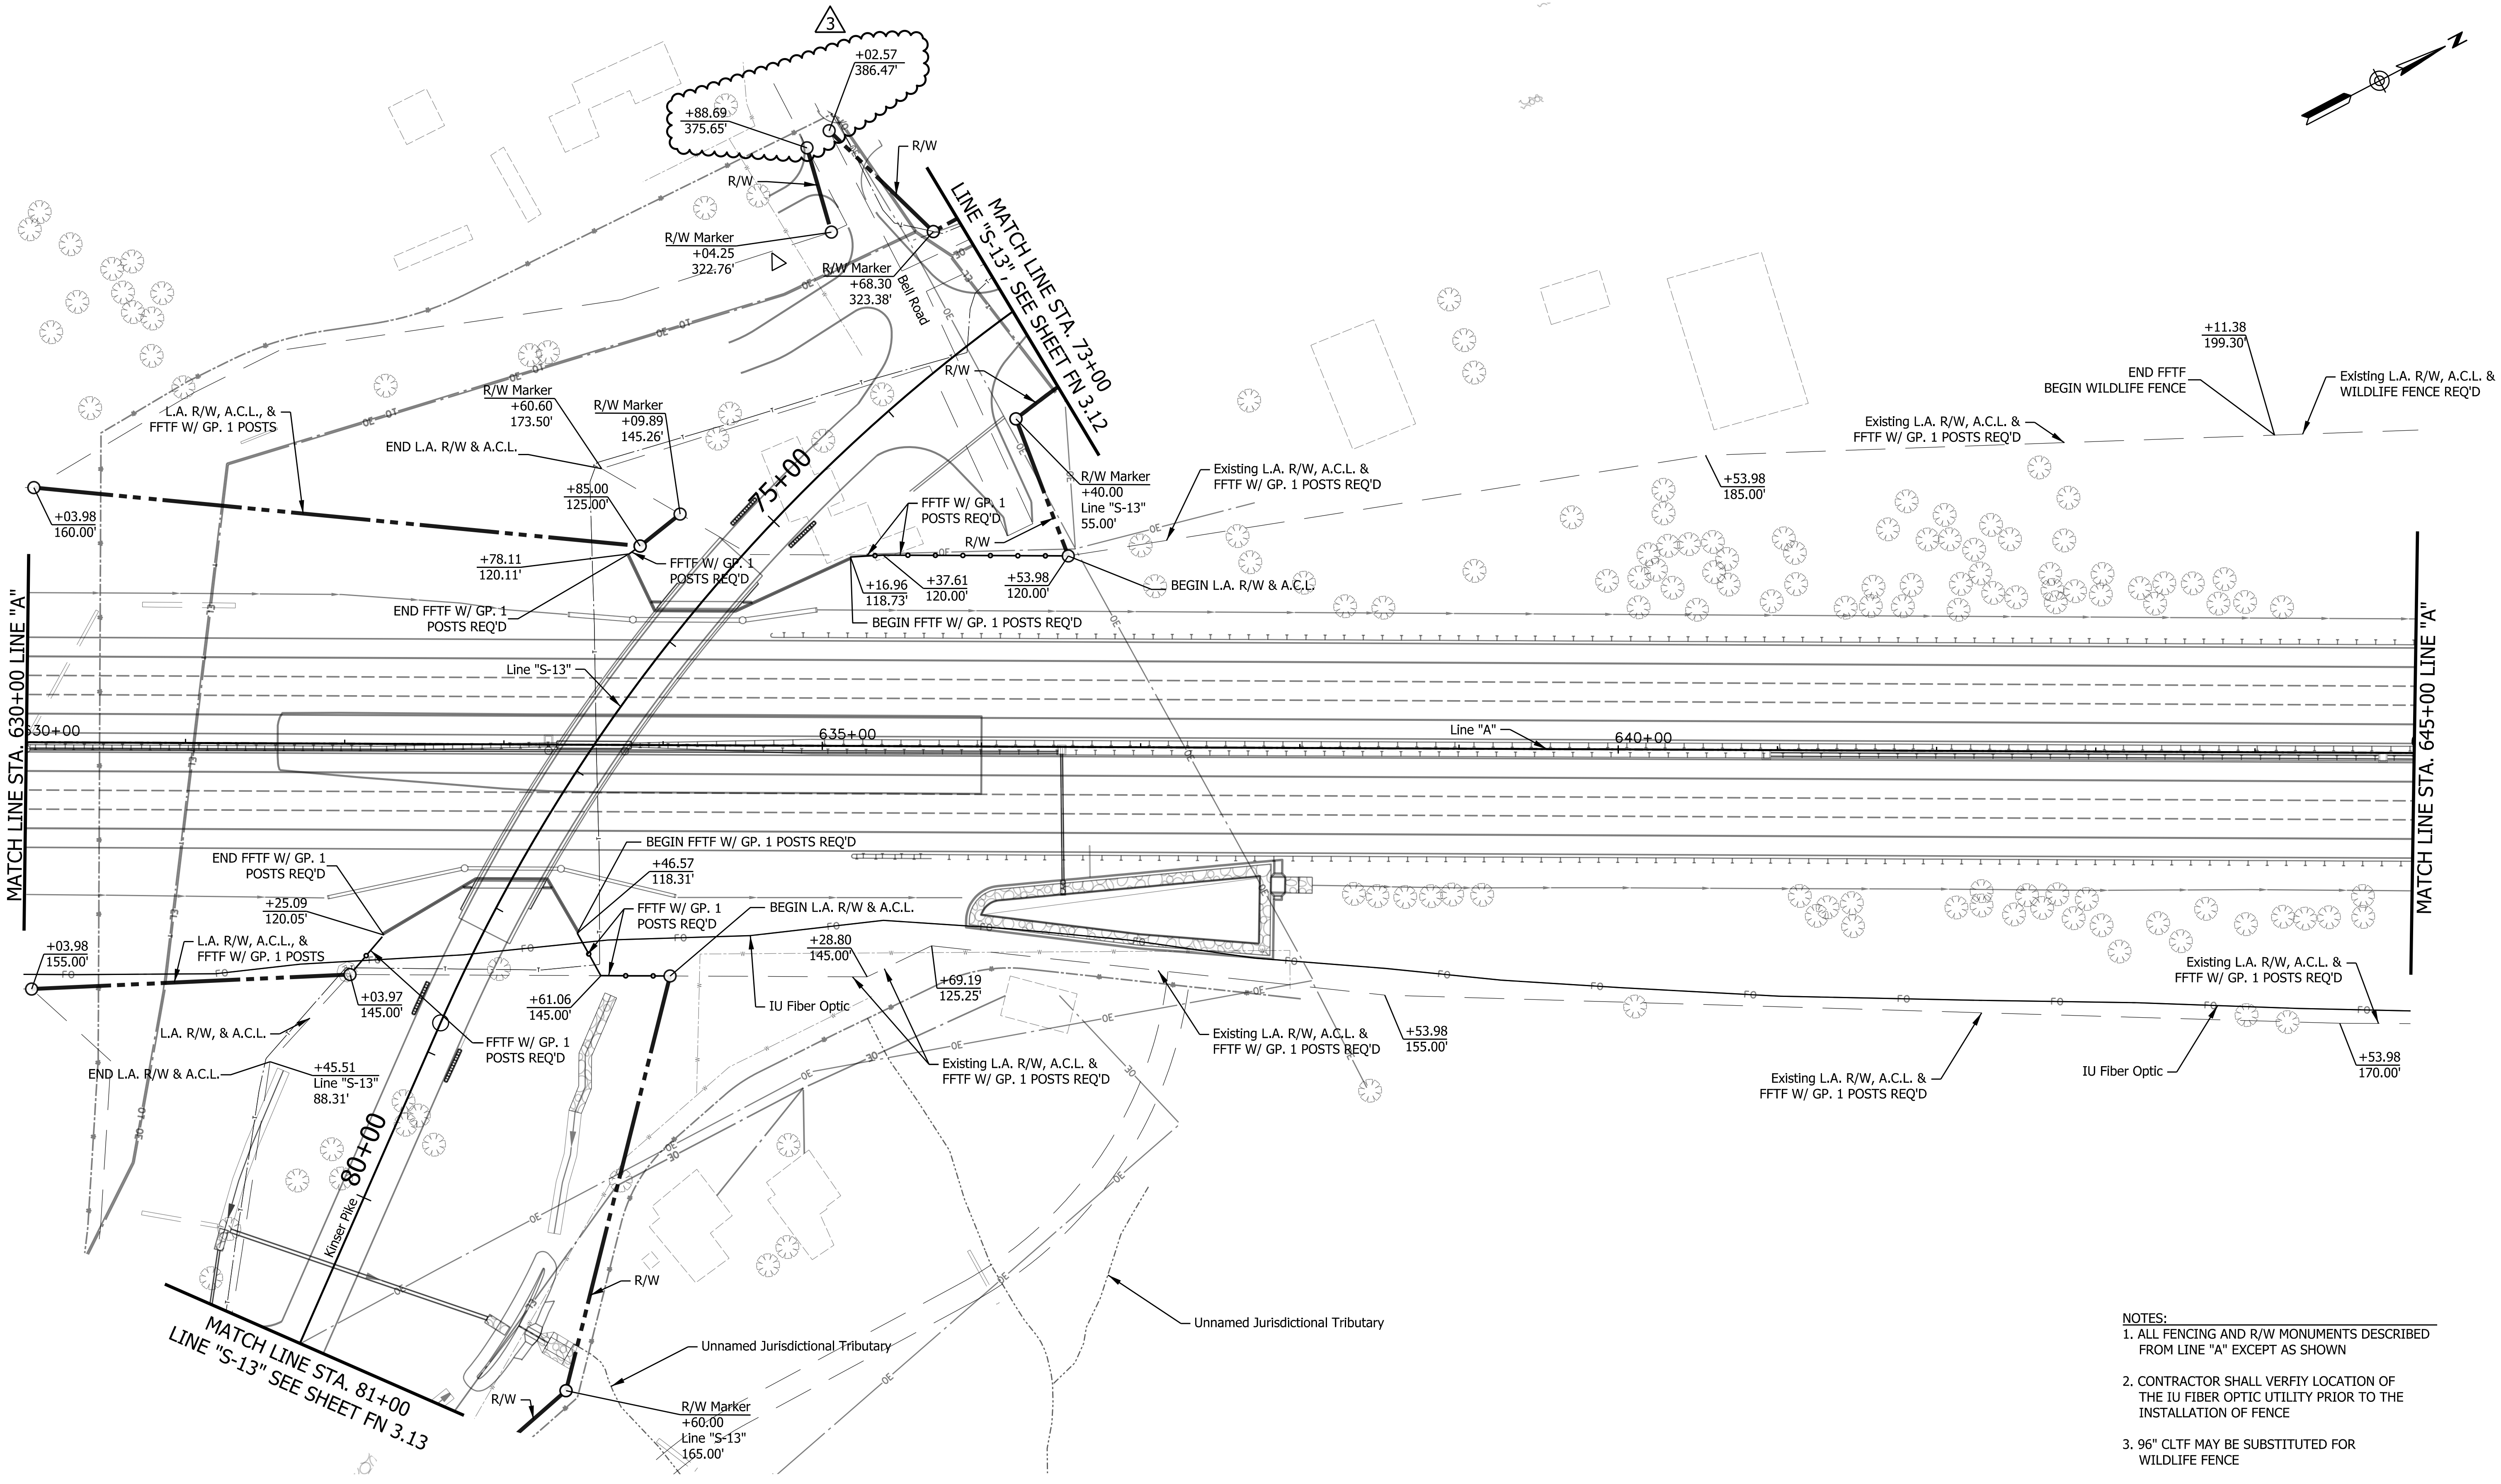

- NOTES:
1. ALL FENCING AND R/W MONUMENTS DESCRIBED FROM LINE "A" EXCEPT AS SHOWN
  2. CONTRACTOR SHALL VERIFY LOCATION OF THE IU FIBER OPTIC UTILITY PRIOR TO THE INSTALLATION OF FENCE
  3. 96" CLTF MAY BE SUBSTITUTED FOR WILDLIFE FENCE




RECOMMENDED FOR APPROVAL	<i>Brian M. Smith</i> DESIGN ENGINEER	9/6/2018 DATE
DESIGNED:	SMM 10/17	DRAWN: DPH 10/17
CHECKED:	PDF 10/17	CHECKED: SMM 10/17


INDIANA DEPARTMENT OF TRANSPORTATION
R/W FENCING PLAN LINE "A" STA 630+00 TO STA 645+00 LINE "S-13" STA 73+00 TO STA 81+00

SCALE 1"=50'	SHEET NUMBER FN 2.30 DESIGNATION 1297885
SURVEY BOOK	DWG NO. 13A of 40
CONTRACT	PROJECT 1297885



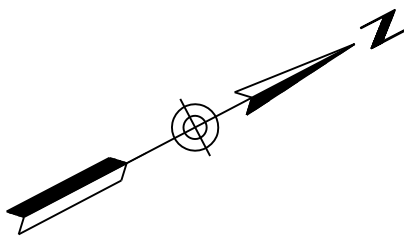

Access Openings Tabulation		
C/L Class Opening	Approach Type or Class	C/L of Approach
659+00.75 "A" Rt.	Stream Crossing	659+44.82 "A"
659+20.75 "A" Rt.	Stream Crossing	659+44.82 "A"

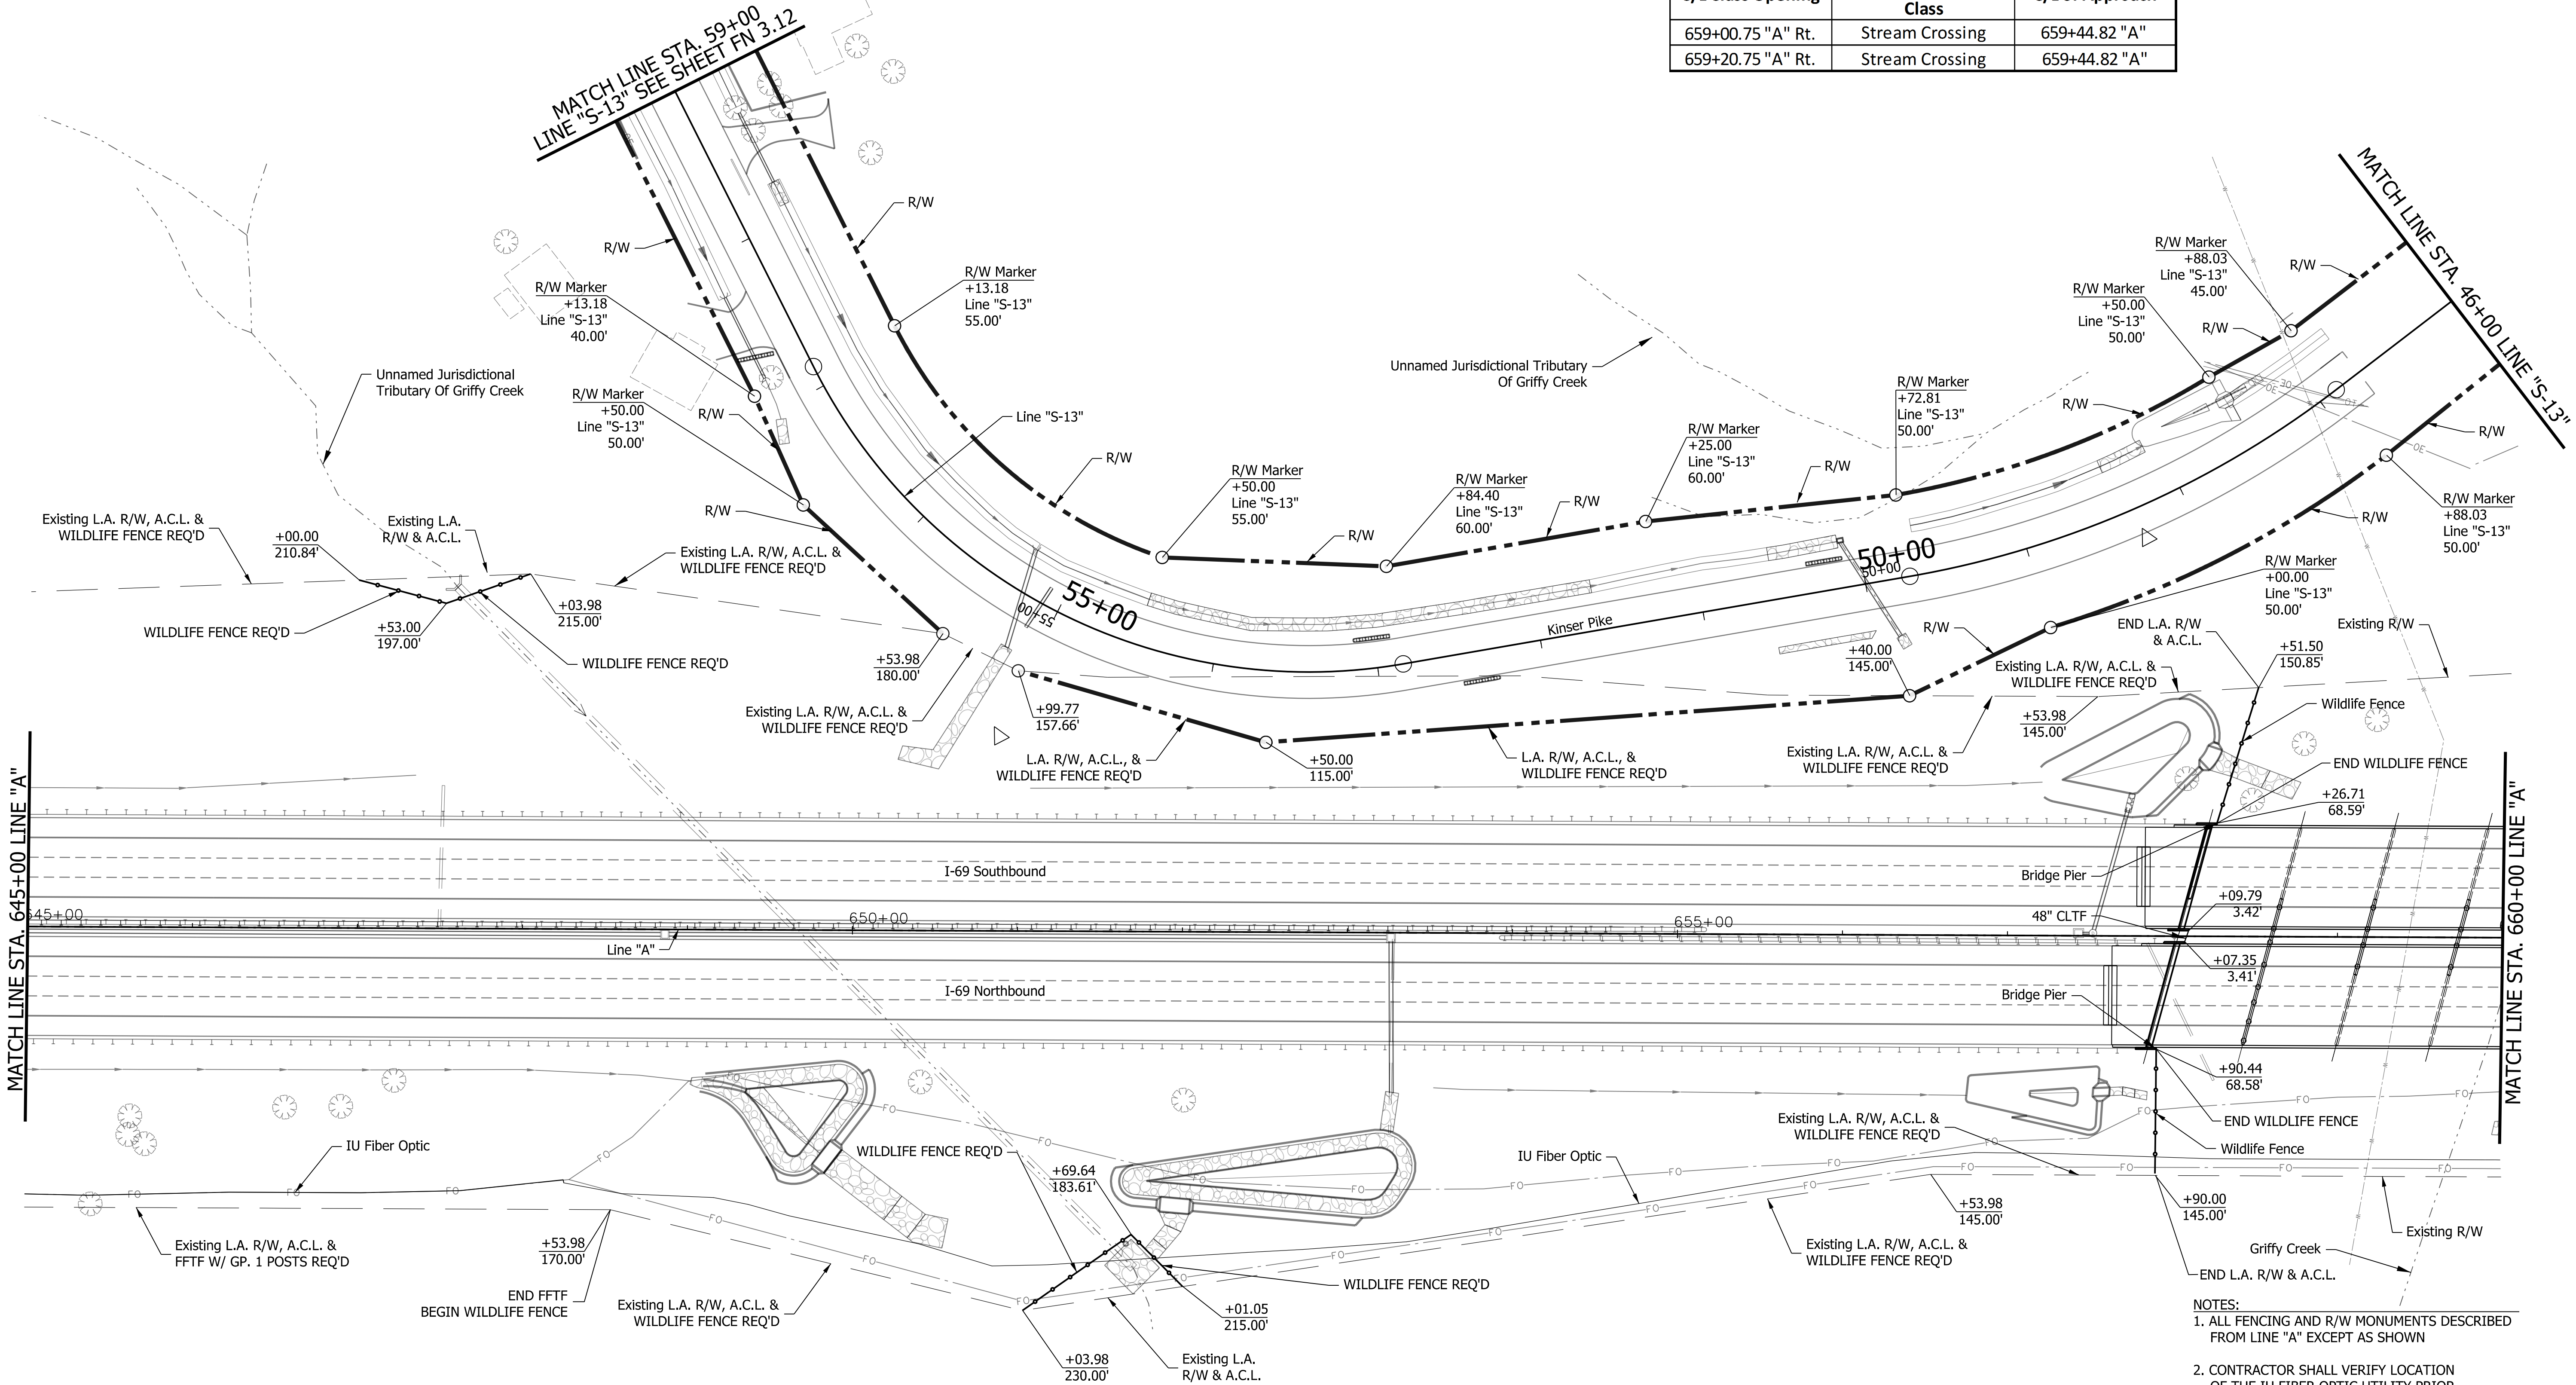

- NOTES:
1. ALL FENCING AND R/W MONUMENTS DESCRIBED FROM LINE "A" EXCEPT AS SHOWN
  2. CONTRACTOR SHALL VERIFY LOCATION OF THE IU FIBER OPTIC UTILITY PRIOR TO THE INSTALLATION OF FENCE
  3. 96" CLTF MAY BE SUBSTITUTED FOR WILDLIFE FENCE

DATE	REVISION



RECOMMENDED FOR APPROVAL		<i>Brian M. Smith</i> DESIGN ENGINEER		12/12/2017 DATE	
DESIGNED:	SMM	10/17	DRAWN:	DPH	10/17
CHECKED:	PDF	10/17	CHECKED:	SMM	10/17

INDIANA DEPARTMENT OF TRANSPORTATION	
R/W FENCING PLAN LINE "A" STA 645+00 TO STA 660+00 LINE "S-13" STA 59+00 TO STA 46+00	



SCALE 1"=50'		SHEET NUMBER FN 2.31	
SURVEY BOOK		DESIGNATION 1297885	
CONTRACT		DWG NO.	SHEET 14 of 40
		PROJECT 1297885	

12/8/2017 3:29:16 PM  
Plotted By: smcblth



Access Openings Tabulation		
C/L Class Opening	Approach Type or Class	C/L of Approach
670+41.25 "A" Lt.	Stream Crossing	671+83.61 "A"
672+66.99 "A" Rt.	Stream Crossing	671+83.61 "A"

- NOTES:
1. ALL FENCING & R/W MONUMENTS DESCRIBED FROM LINE "A" EXCEPT AS SHOWN
  2. CONTRACTOR SHALL VERIFY LOCATION OF THE IU FIBER OPTIC UTILITY PRIOR TO THE INSTALLATION OF FENCE
  3. 96" CLTF MAY BE SUBSTITUTED FOR WILDLIFE FENCE

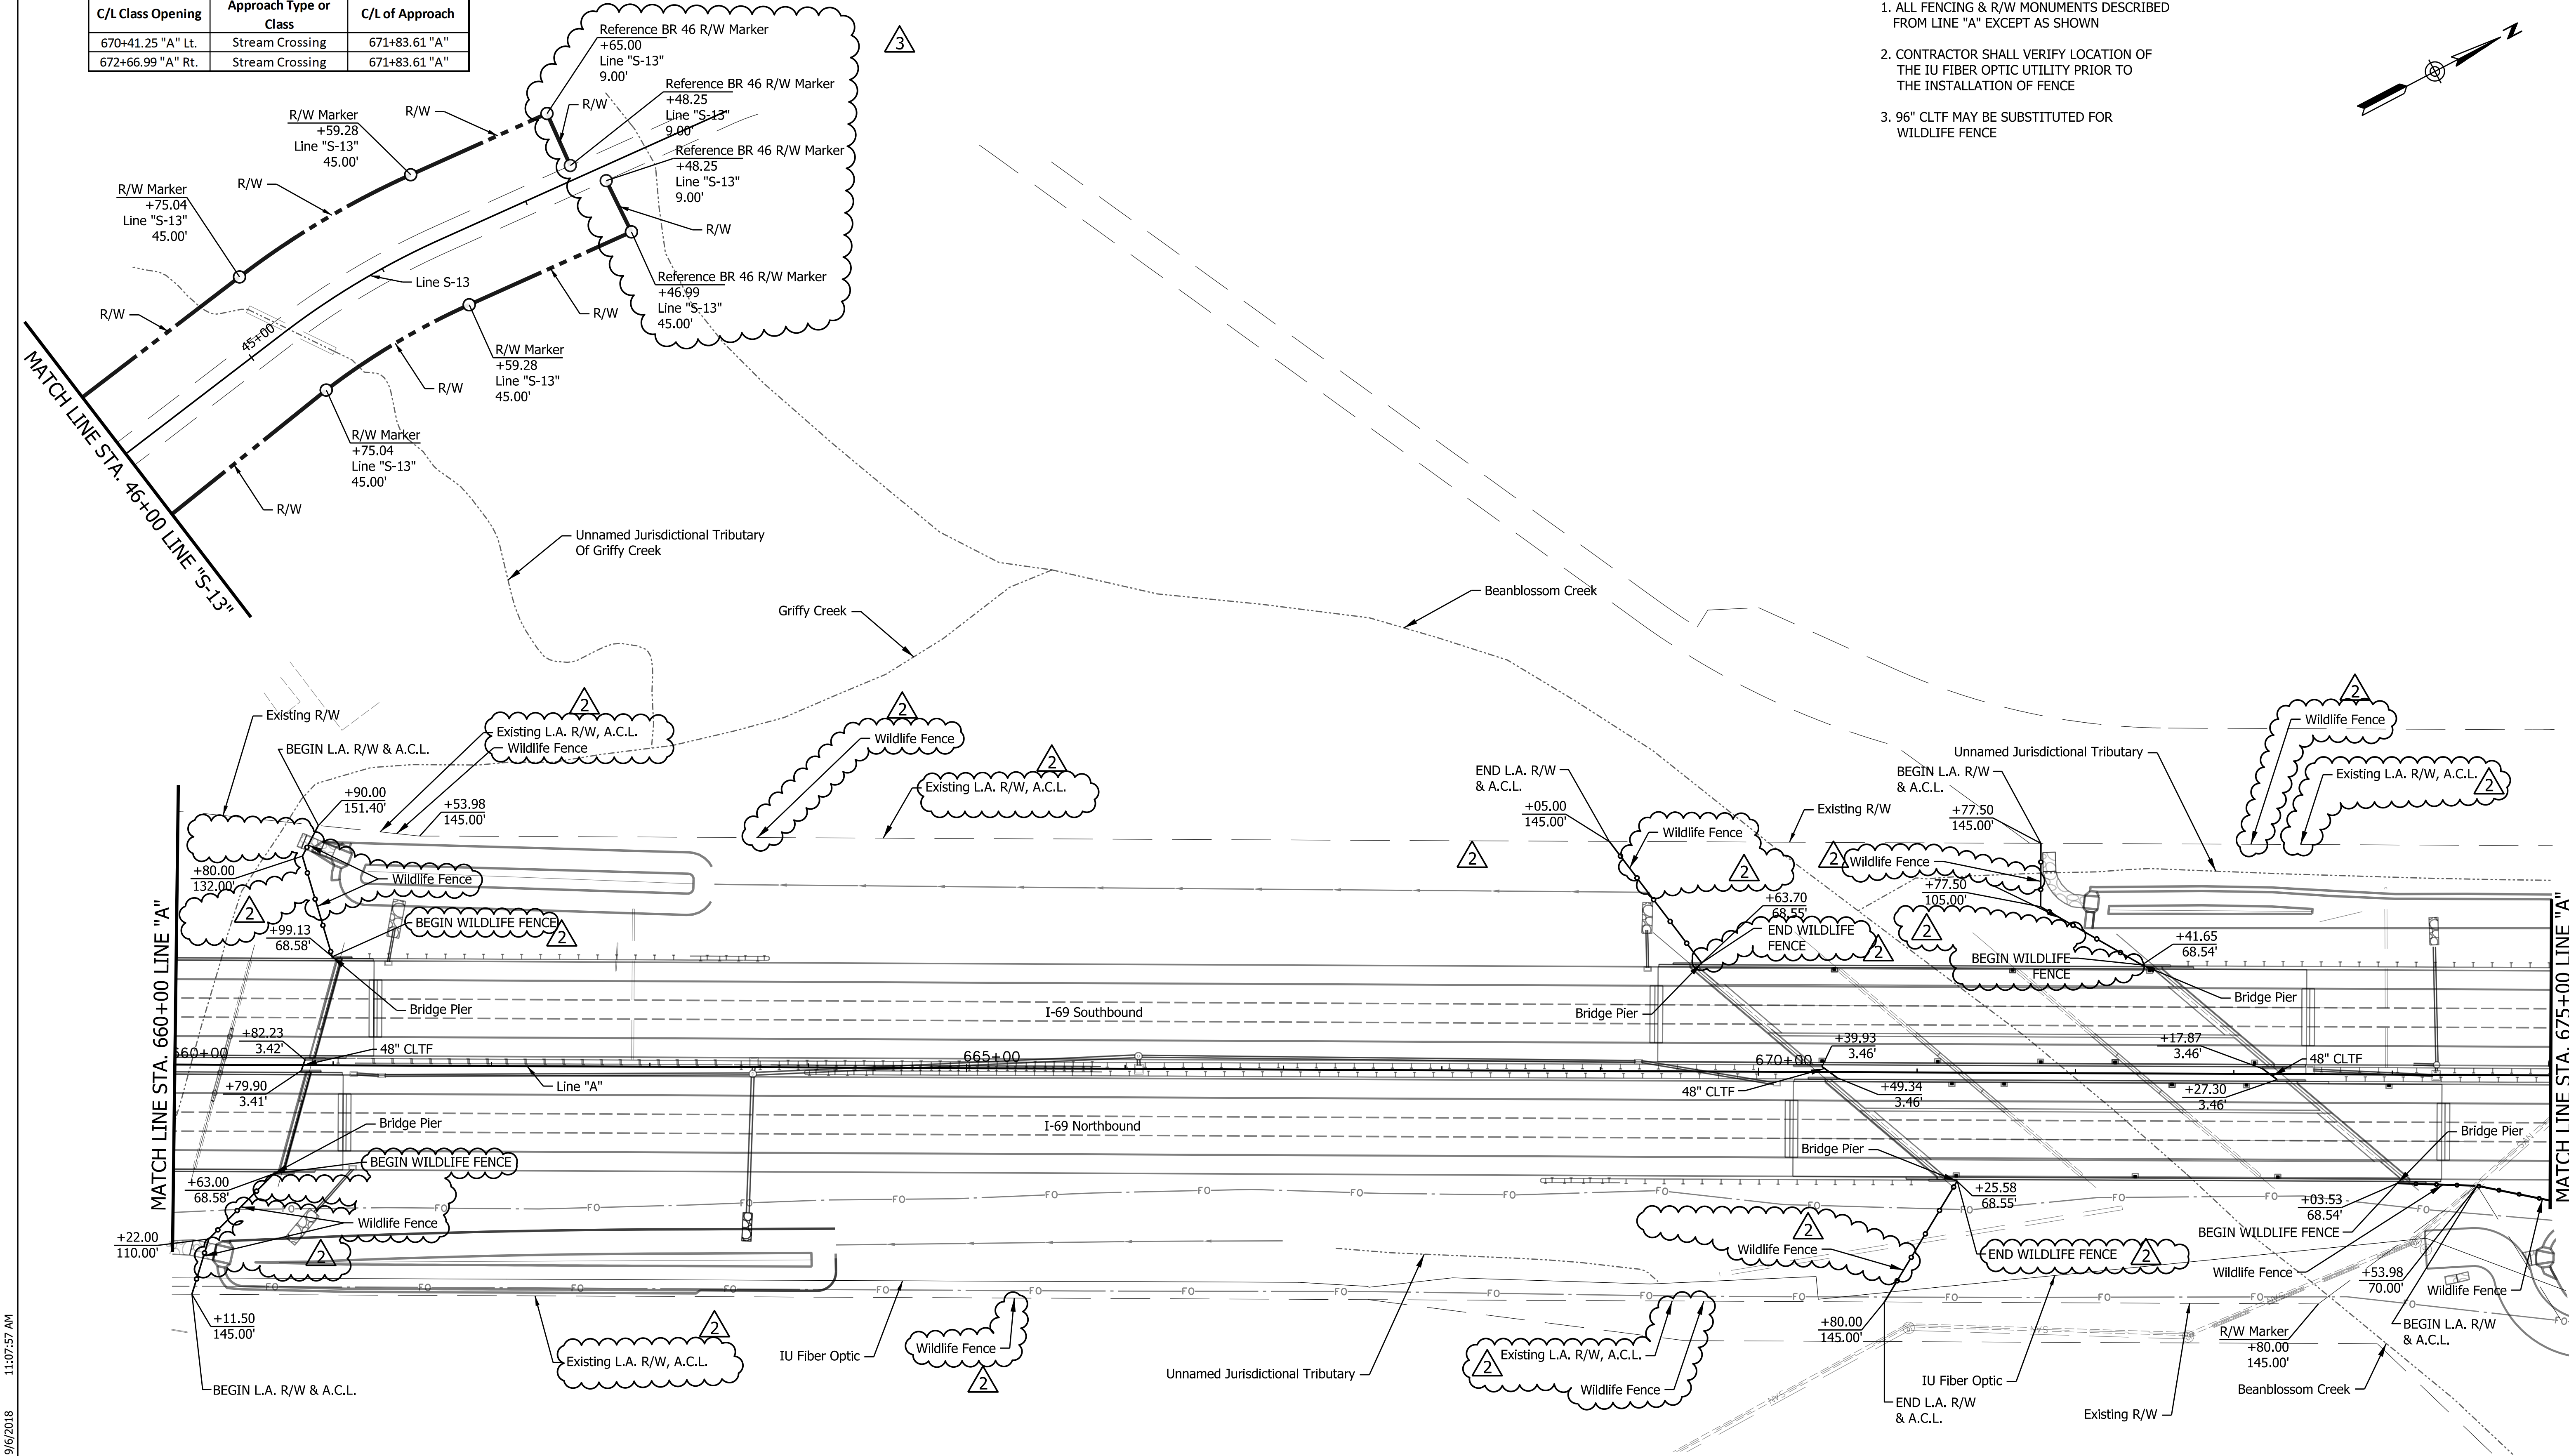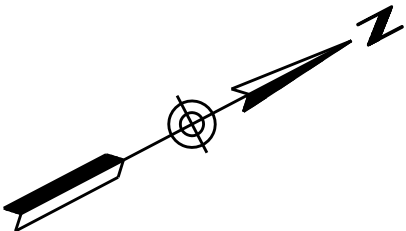

DATE	REVISION
06/26/2018	△ FDC 780 - Level 1 Wildlife Fence in Zone 2
08/28/2018	△ FDC 808 - Level 1 Elimination of ROW Markers



RECOMMENDED FOR APPROVAL	<i>Brian Smith</i>	9/6/2018
DESIGNED:	SMM 10/17	DRAWN: DPH 10/17
CHECKED:	PDF 10/17	CHECKED: SMM 10/17


INDIANA DEPARTMENT OF TRANSPORTATION
R/W FENCING PLAN LINE "A" STA 660+00 TO STA 675+00

SCALE	SHEET NUMBER		
1"=50'	FN 2.32		
	DESIGNATION		
	1297885		
SURVEY BOOK	DWG NO.	SHEET	
		15B of 40	
CONTRACT	PROJECT		
	1297885		

Plotted By: smcbeeth 9/6/2018 11:07:57 AM



8/15/2018 3:28:17 PM  
Plotted By: tyong

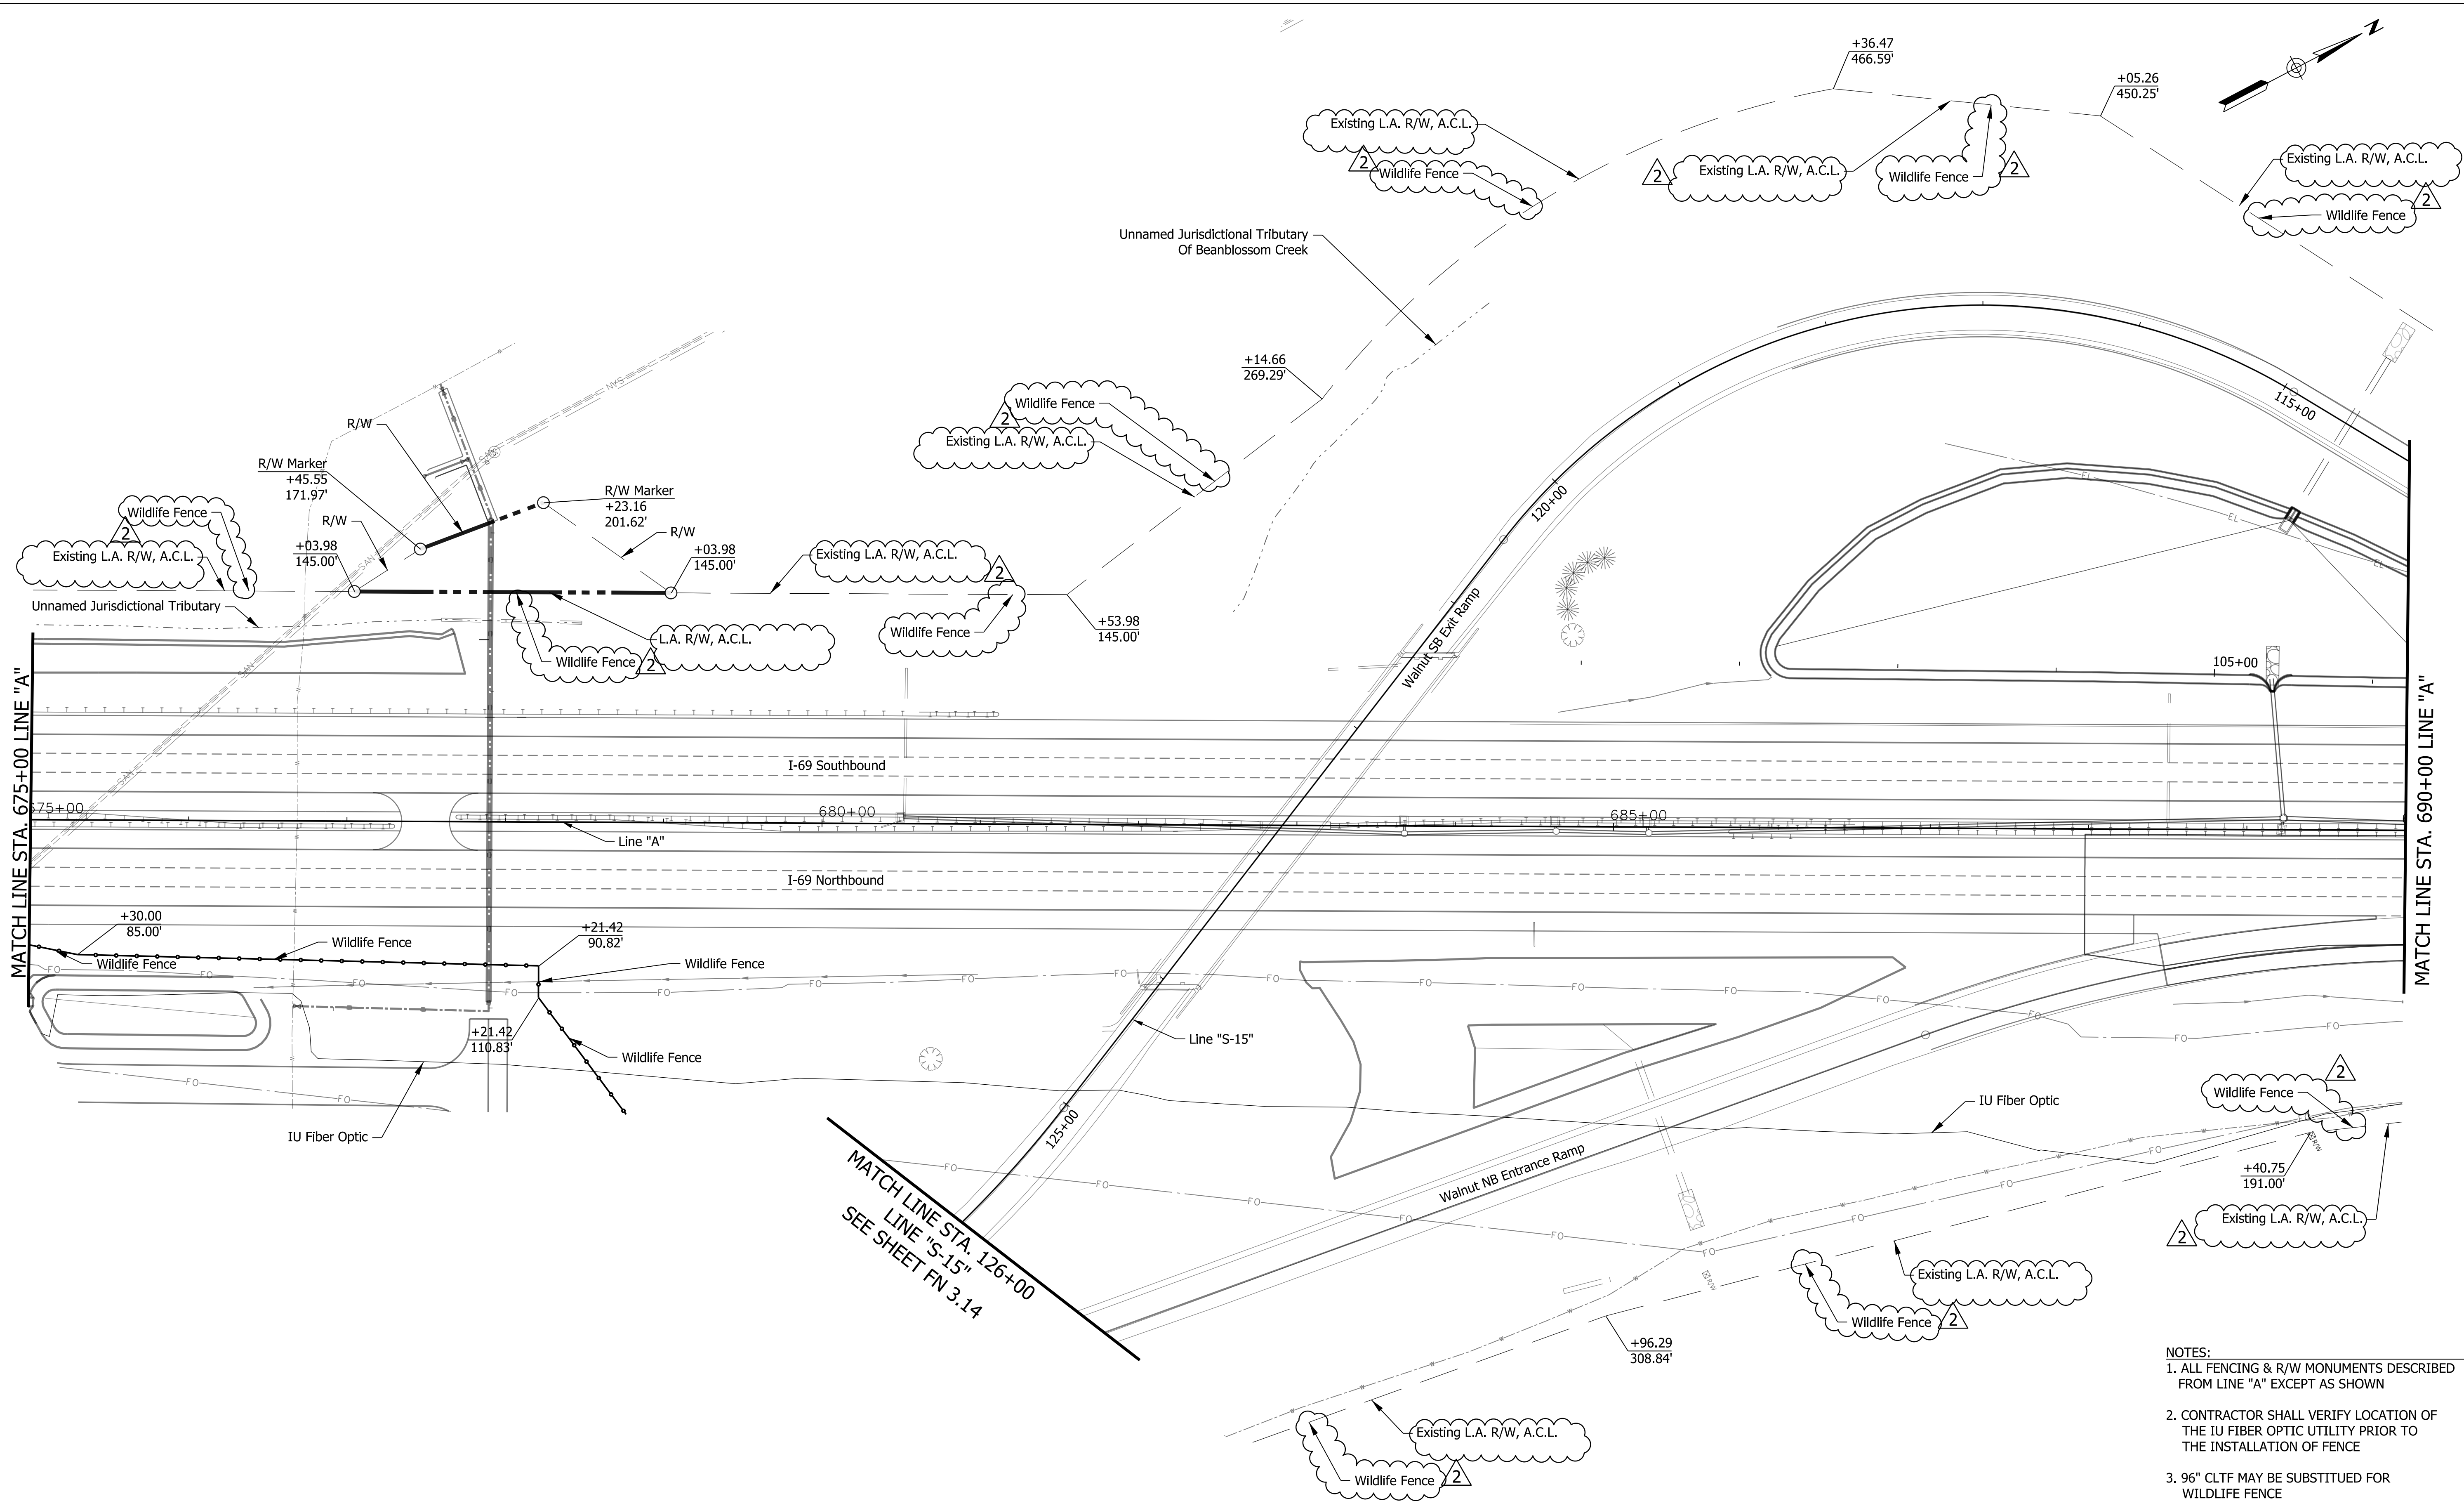

- NOTES:
1. ALL FENCING & R/W MONUMENTS DESCRIBED FROM LINE "A" EXCEPT AS SHOWN
  2. CONTRACTOR SHALL VERIFY LOCATION OF THE IU FIBER OPTIC UTILITY PRIOR TO THE INSTALLATION OF FENCE
  3. 96" CLTF MAY BE SUBSTITUTED FOR WILDLIFE FENCE

DATE	REVISION
06/26/2018	△ FDC 780 - Level 1 Wildlife Fence in Zone 2

Engineer's Professional Stamp and Seal shall apply only to the portions of plans, specifications, surveys, reports, or other documents specifically identified or described below. Engineer shall not be responsible for any other associated documents.

Revision Number △



6/26/2018

DLZ INDIANA, LLC

RECOMMENDED FOR APPROVAL

Items not specifically changed are still applicable under the signed and sealed original contract plans and any prior interim plan changes.

DATE

DESIGNED: SMM

17

CHECKED: PDF

10/17

CHECKED: SMM

10/17


INDIANA  
DEPARTMENT OF TRANSPORTATION

R/W FENCING PLAN  
LINE "A" STA 675+00 TO STA 690+00

SCALE	SHEET NUMBER	
1"=50'	FN 2.33	
	DESIGNATION	
	1297885	
SURVEY BOOK	DWG NO.	SHEET
		16A of 40
CONTRACT	PROJECT	
	1297885	



8/15/2018 9:25:18 PM  
Plotted By: tyong

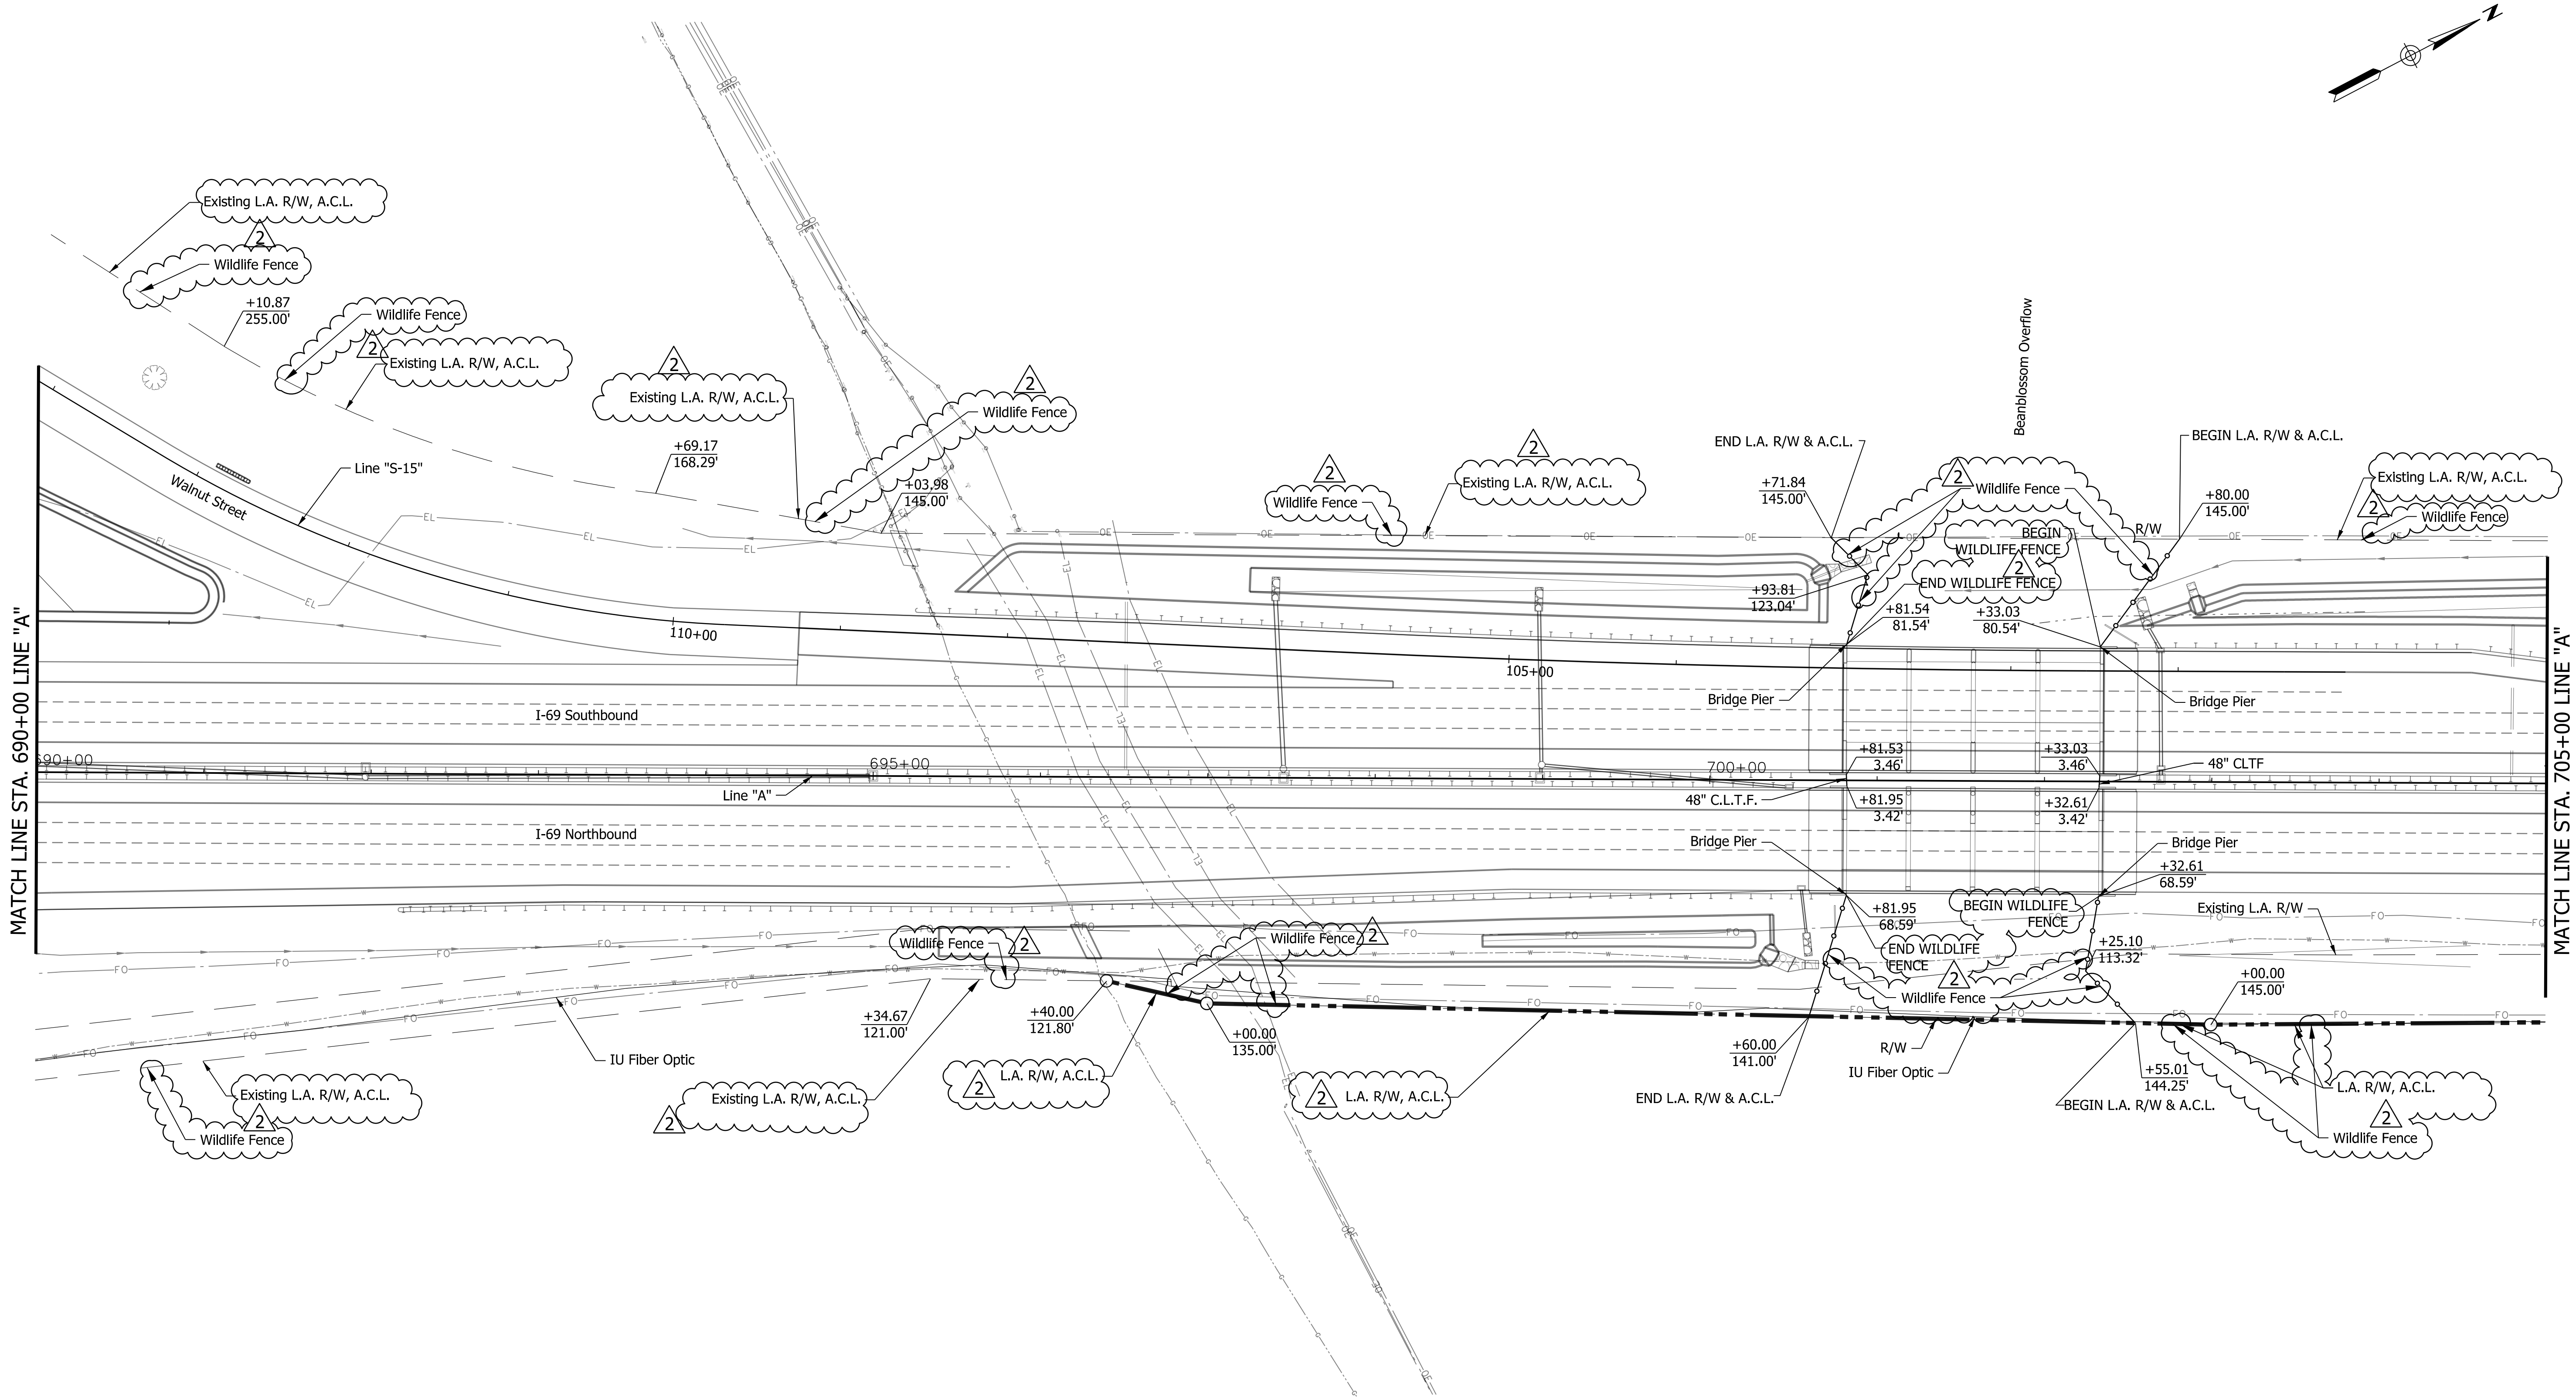

Access Openings Tabulation		
C/L Class Opening	Approach Type or Class	C/L of Approach
701+40 "A" Rt.	Stream Crossing	701+57.28 "A"
701+90.25 "A" Lt.	Stream Crossing	701+57.28 "A"

DATE	REVISION
06/26/2018	△ FDC 780 - Level 1 Wildlife Fence in Zone 2

Engineer's Professional Stamp and Seal shall apply only to the portions of plans, specifications, surveys, reports, or other documents specifically identified or described below. Engineer shall not be responsible for any other associated documents.

Revision Number 2

6/26/2018



RECOMMENDED FOR APPROVAL

Items not specifically changed are still applicable under the signed and sealed original contract plans and any prior interim plan changes.

DATE

DESIGNED: SMM

17

CHECKED: PDF

10/17

CHECKED: SMM

10/17

INDIANA  
DEPARTMENT OF TRANSPORTATION

R/W FENCING PLAN  
LINE "A" STA 690+00 TO STA 705+00

SCALE

1"=50'

SHEET NUMBER

FN 2.34

DESIGNATION

1297885

SURVEY BOOK

DWG NO.



SHEET

CONTRACT

17A of 40

PROJECT

1297885

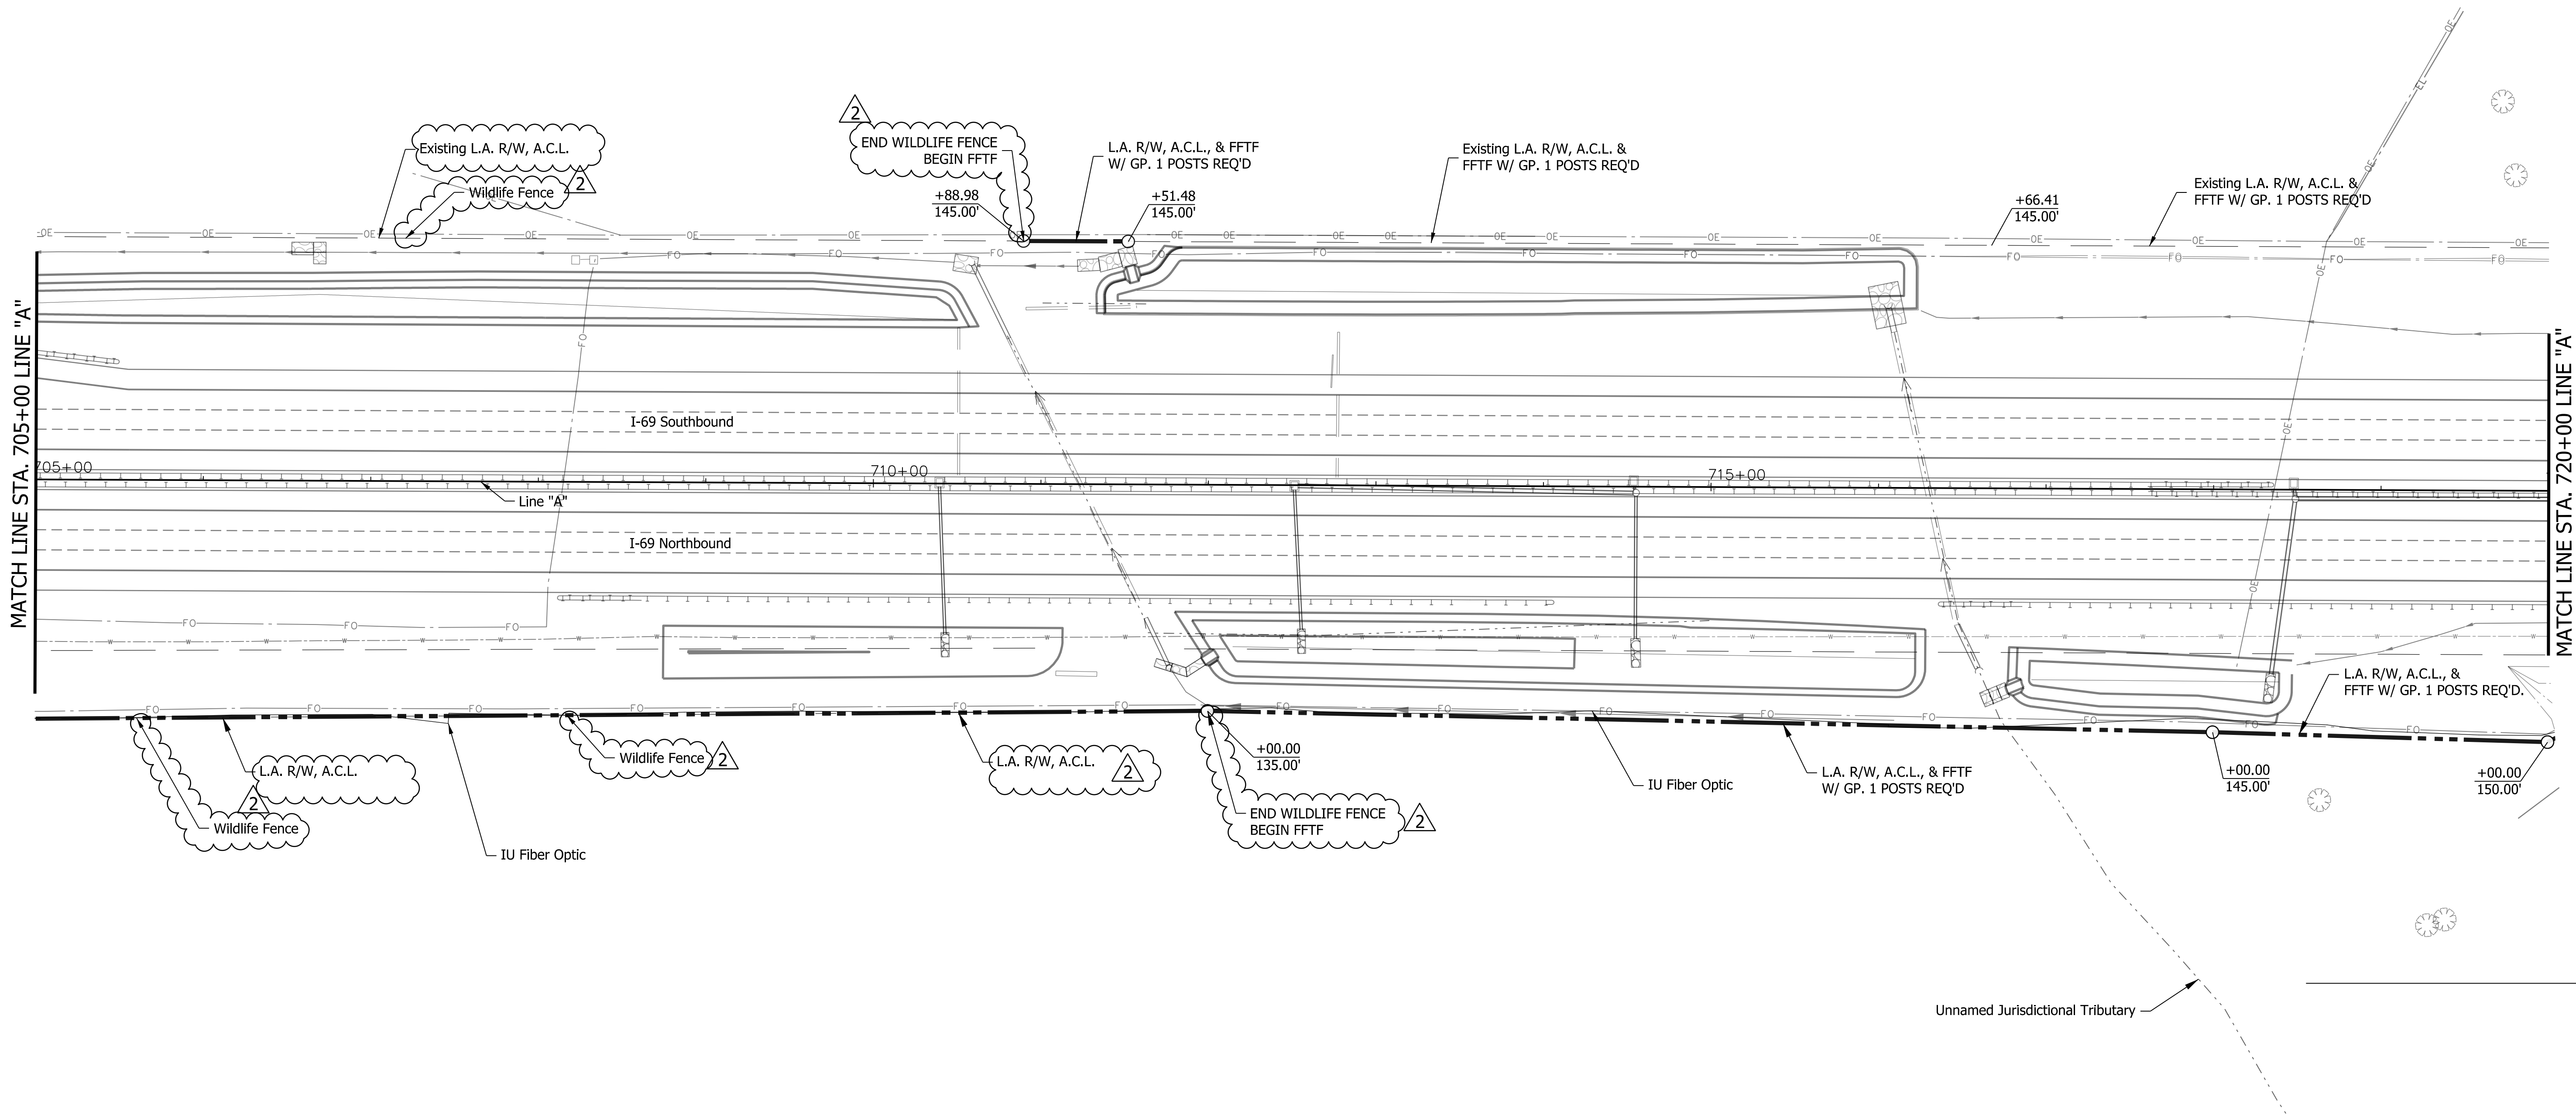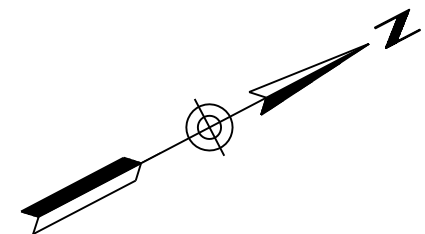

8/16/2018 1:25:03 PM  
Plotted By: tyong

DATE	REVISION
06/26/2018	△ FDC 780 - Level 1 Wildlife Fence in Zone 2

Engineer's Professional Stamp and Seal shall apply only to the portions of plans, specifications, surveys, reports, or other documents specifically identified or described below. Engineer shall not be responsible for any other associated documents.

Revision Number 2

6/26/2018



RECOMMENDED FOR APPROVAL

Items not specifically changed are still applicable under the signed and sealed original contract plans and any prior interim plan changes.

DATE

DESIGNED: SMM

17

CHECKED: PDF 10/17

CHECKED: SMM 10/17

INDIANA  
DEPARTMENT OF TRANSPORTATION

R/W FENCING PLAN  
LINE "A" STA 705+00 TO STA 720+00

SCALE

1"=50'

SHEET NUMBER

FN 2.35

DESIGNATION

1297885

SURVEY BOOK

DWG NO.

SHEET



CONTRACT

18A of 40

PROJECT

1297885




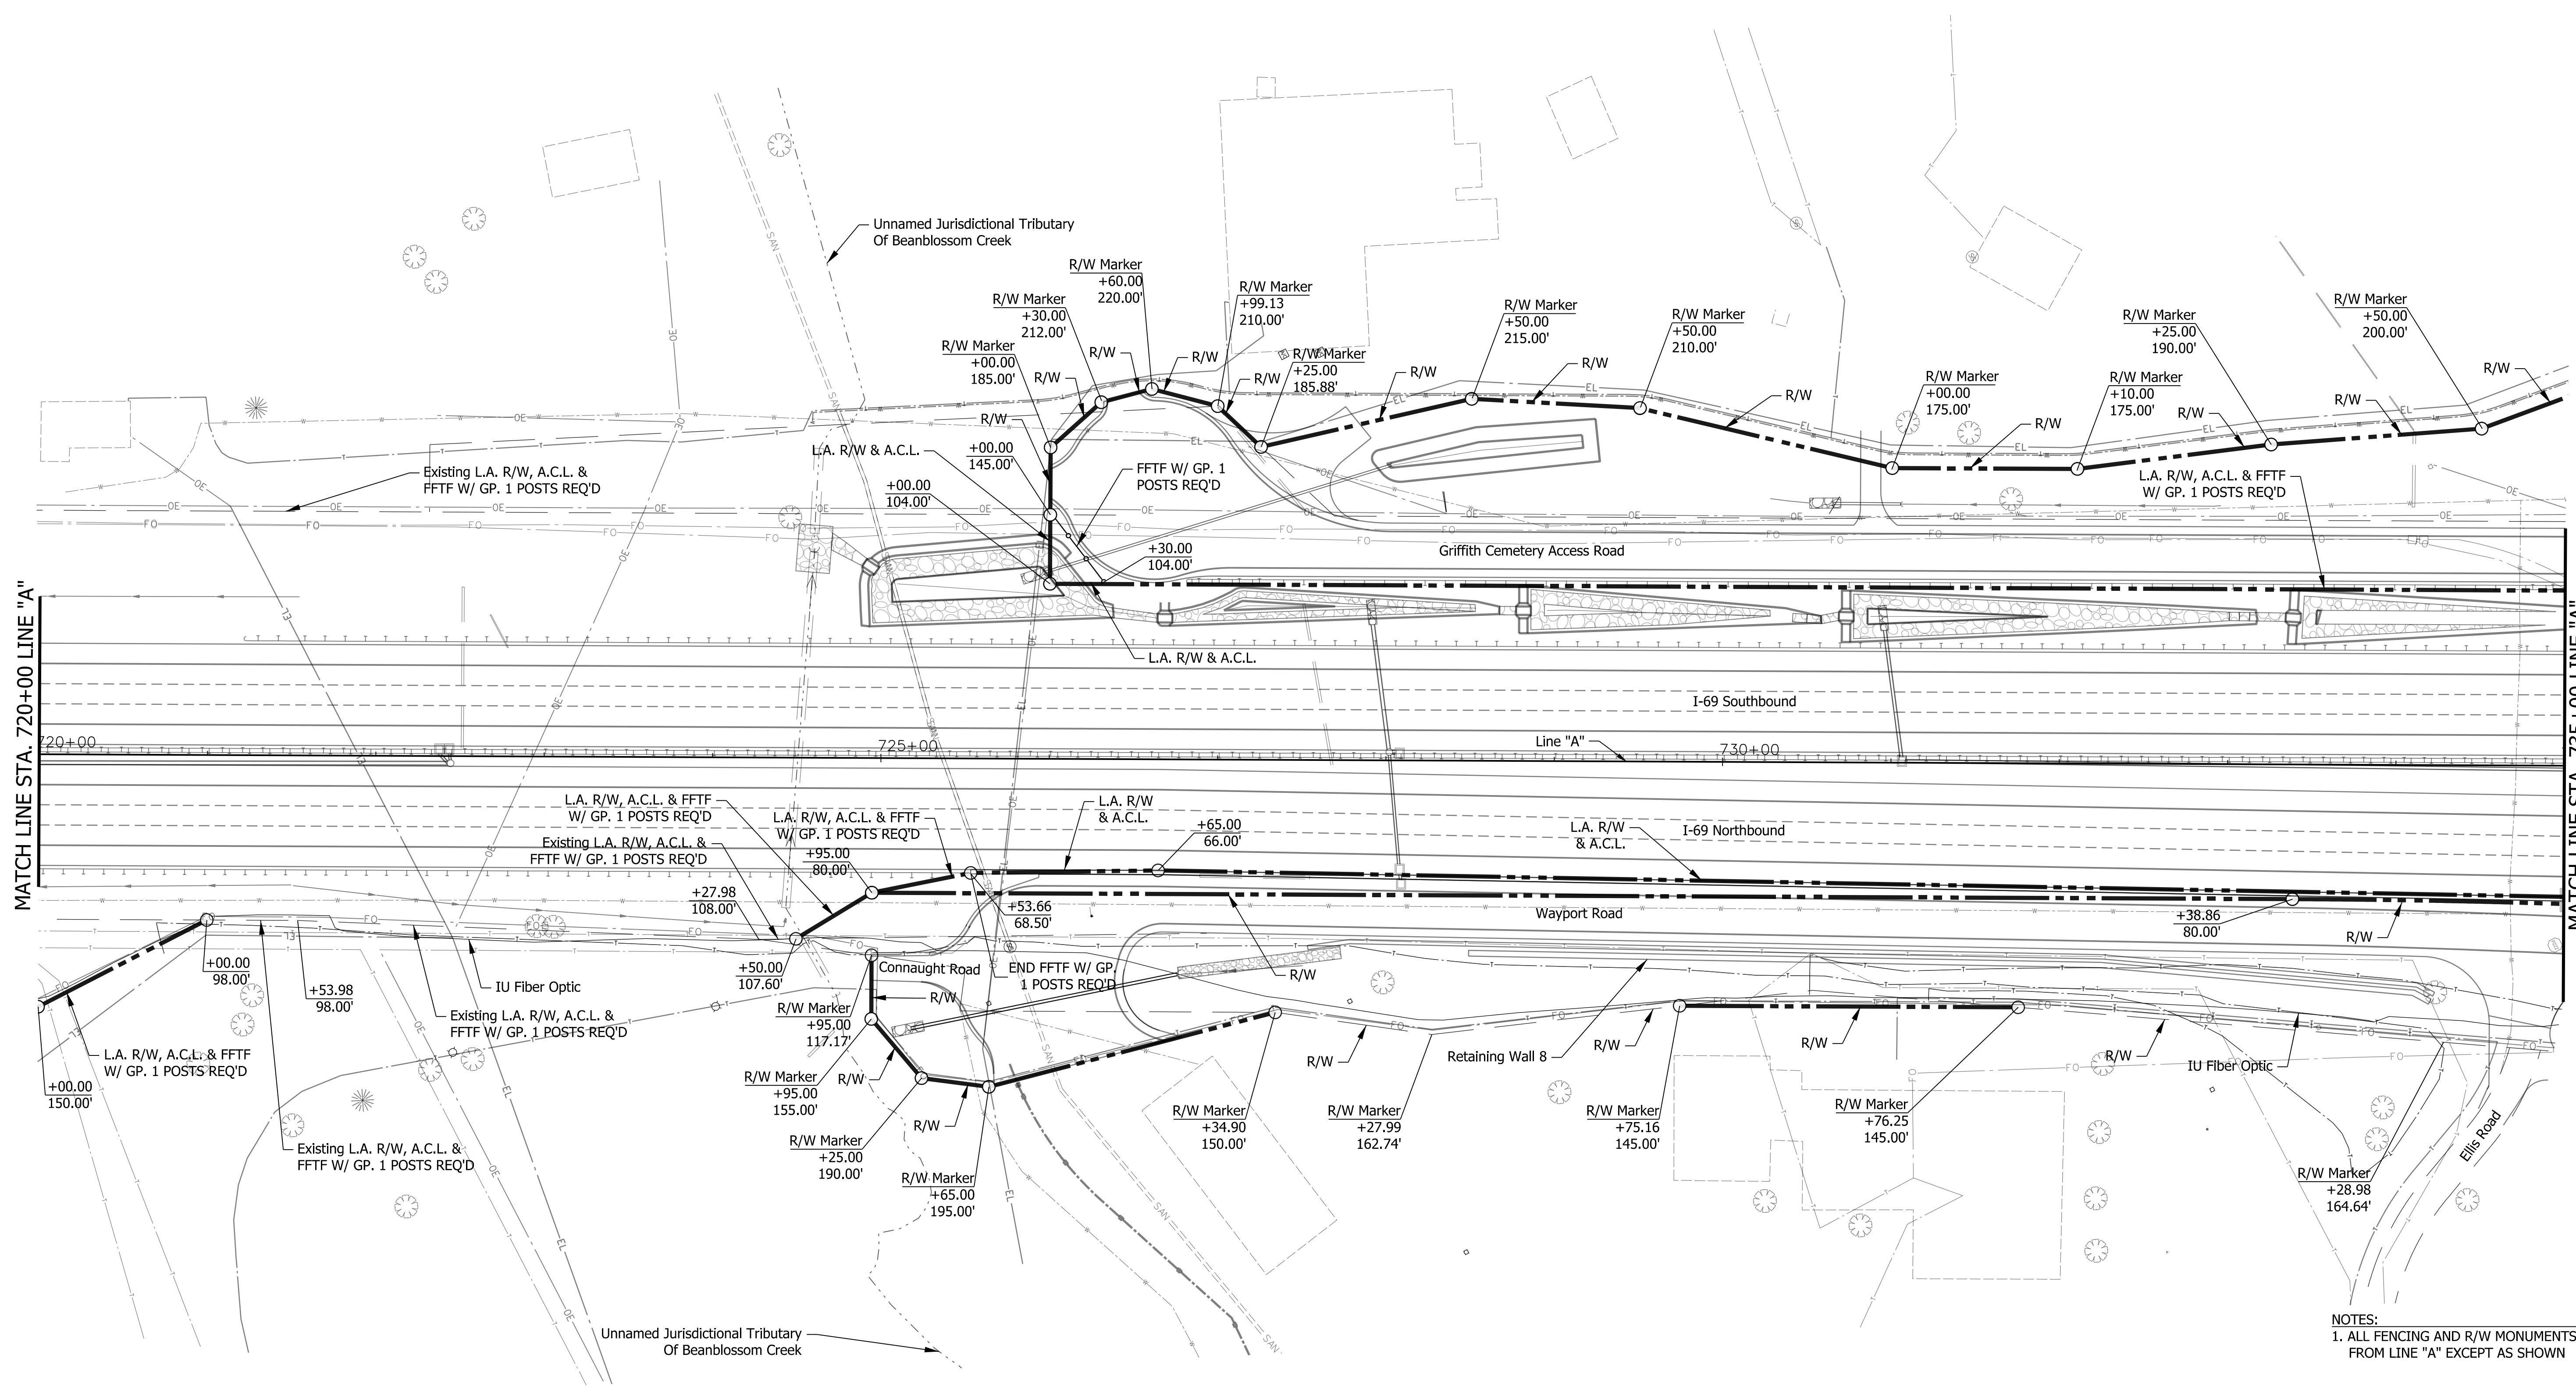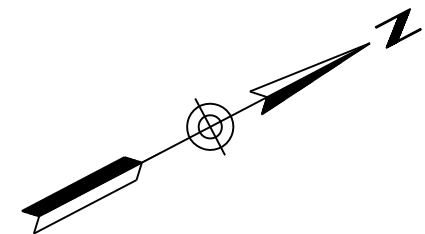

NOTES:  
1. ALL FENCING AND R/W MONUMENTS DESCRIBED FROM LINE "A" EXCEPT AS SHOWN

12/6/2017 10:52:30 AM  
Plotted By: smceth

DATE	REVISION

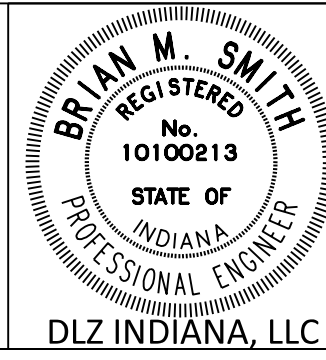


RECOMMENDED FOR APPROVAL	<i>Brian M. Smith</i> DESIGN ENGINEER	12/12/2017 DATE
DESIGNED:	SMM 10/17	DRAWN: DPH 10/17
CHECKED:	PDF 10/17	CHECKED: SMM 10/17

INDIANA DEPARTMENT OF TRANSPORTATION
R/W FENCING PLAN LINE "A" STA 720+00 TO STA 735+00

SCALE 1"=50'	SHEET NUMBER FN 2.36 DESIGNATION 1297885
SURVEY BOOK	DWG NO. SHEET 19 of 40
CONTRACT	PROJECT 1297885



9/6/2018 11:12:18 AM  
Plotted By: smcblth

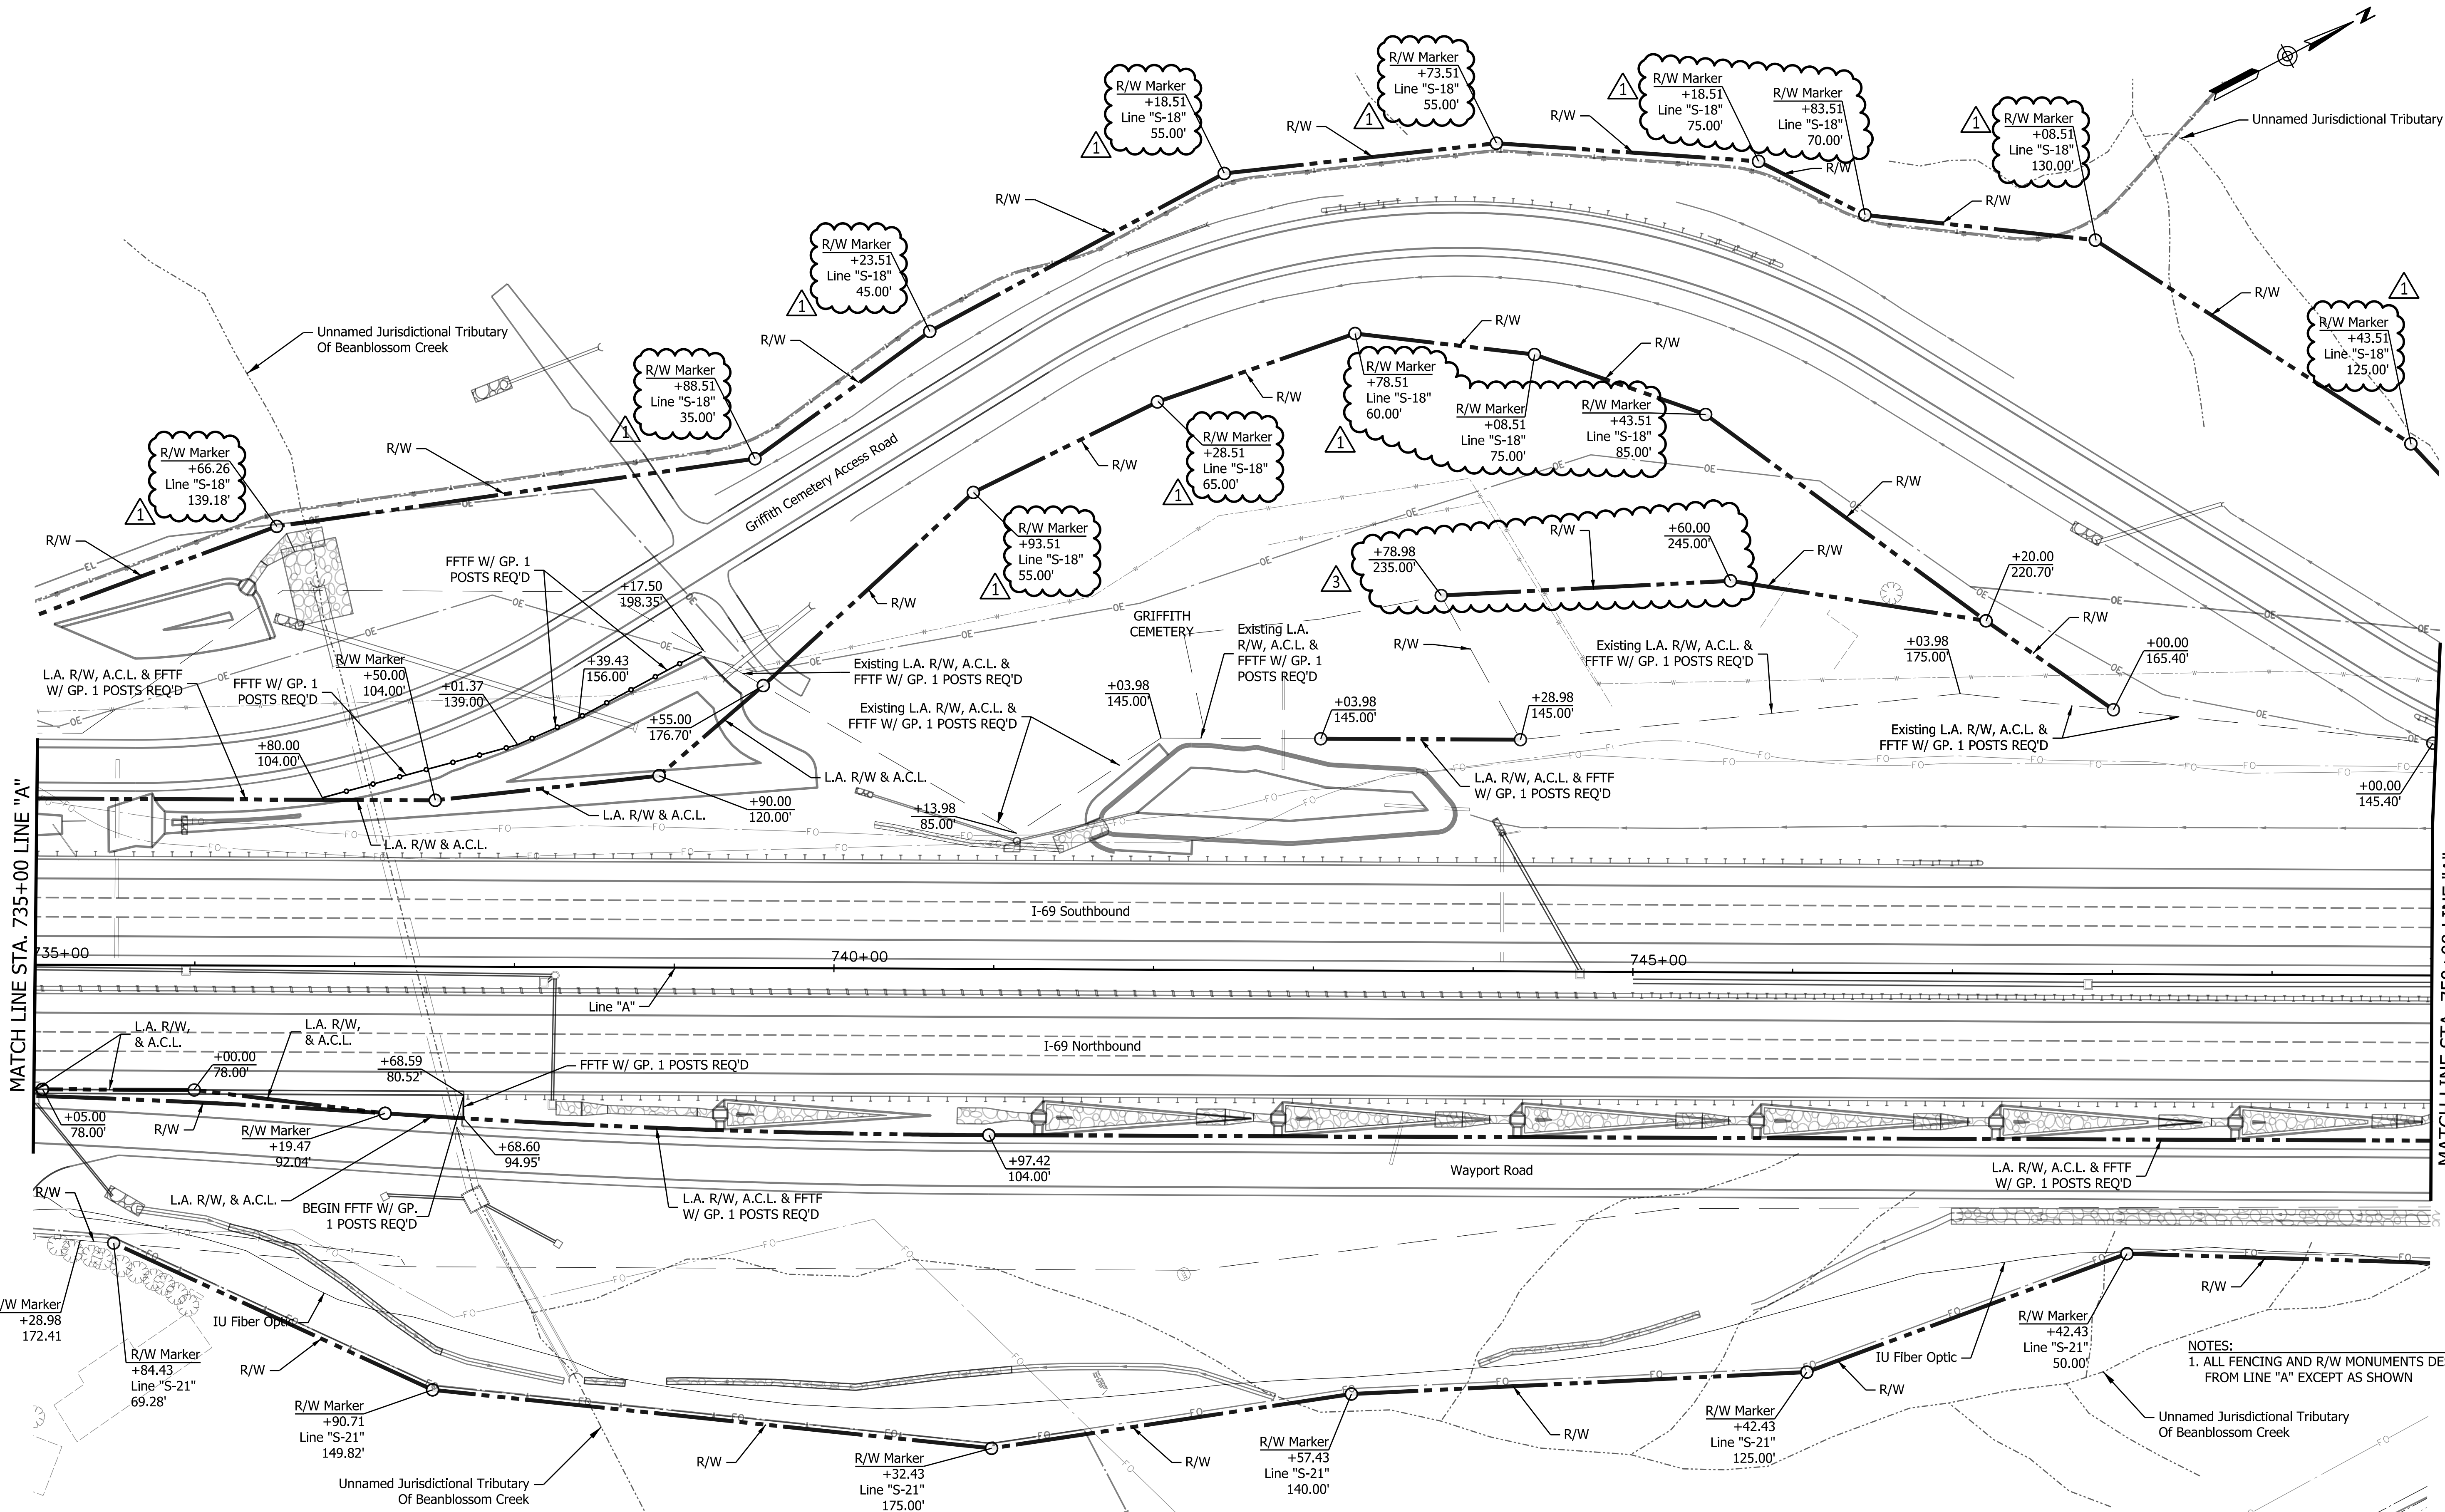

NOTES:  
1. ALL FENCING AND R/W MONUMENTS DESCRIBED FROM LINE "A" EXCEPT AS SHOWN

DATE	REVISION
03/12/2018	Δ FDC 659 - Level 1 Zone 2 ROW Marker Location Issues
08/28/2018	Δ FDC 808 - Level 1 Elimination of ROW Markers



RECOMMENDED FOR APPROVAL	<i>Brian M. Smith</i> DESIGN ENGINEER	9/6/2018 DATE
DESIGNED:	SMM 10/17	DRAWN: DPH 10/17
CHECKED:	PDF 10/17	CHECKED: SMM 10/17

INDIANA DEPARTMENT OF TRANSPORTATION
R/W FENCING PLAN LINE "A" STA 735+00 TO STA 750+00

SCALE	SHEET NUMBER	
1"=50'	FN 2.37	
	DESIGNATION	
	1297885	
SURVEY BOOK	DWG NO.	SHEET
		20B of 40
CONTRACT	PROJECT	
	1297885	